




FRONT ELEVATION




SIDE ELEVATION




REAR ELEVATION

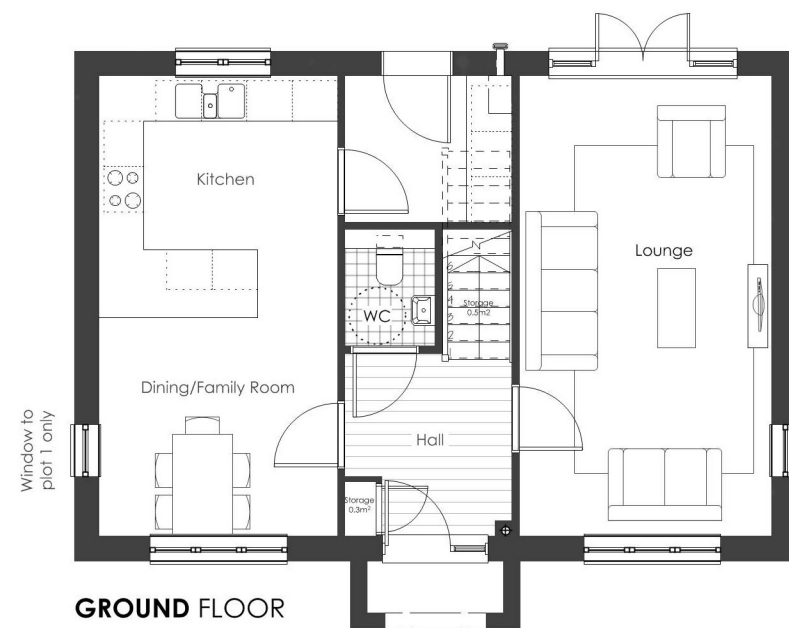

GROUND FLOOR

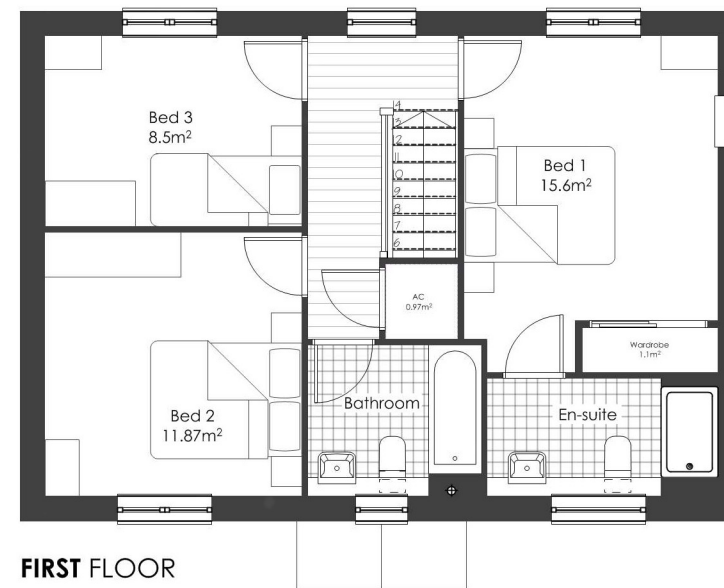


FIRST FLOOR

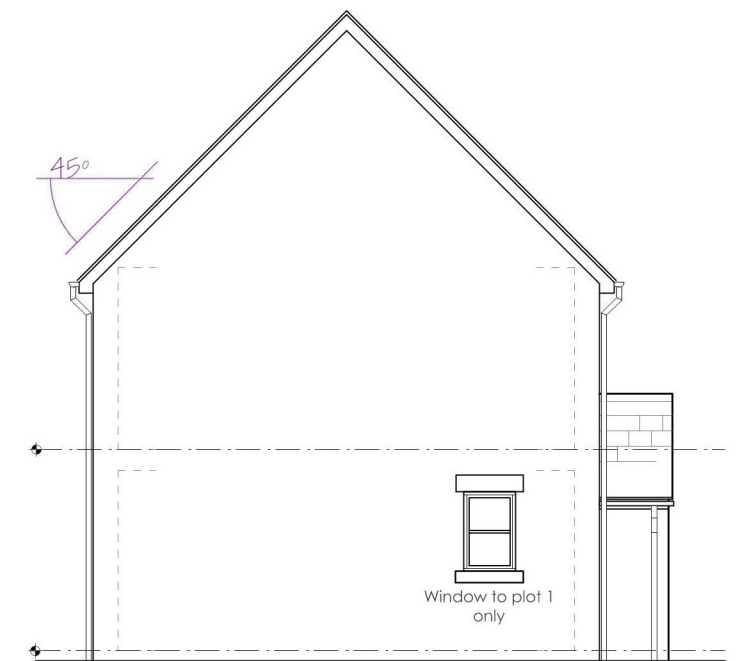

SIDE ELEVATION

DYRHAM - 3B.5P 108.4 SQM; 1167 SQFT Plots - 1 & 9 (OPP)

 

MATERIALS KEY

1. Pantile or Recon Slate Roof Tiles
2. Natural Stone
3. Recon Stone
4. Off White Rough Cast Render

5. Recon Stone Head & Cill
6. Recon Stone Label Mould
7. Recon Stone Mullions
8. White, Cream, Light Grey or Green UPVC Windows

9. White UPVC Fascias & Bargeboards
10. Black UPVC Rain Water Pipes

NOTE: To be read in conjunction with Planning Layout 5000 and material strategy drawings

A Chimney omitted.
Amendments

LG 22/12/20
By Date

PLANNING

Job No/Drawing No 13351/6002A
Job Title Badminton Road, Old Sodbury

Scale 1:100
Date 01/20
Drawn LG
Drawing Title Dyrham - 3B.5P.1167

All Dimensions to be checked on site OS Licence No: 100022432

pad Design Ltd - The Tobacco Factory - Raleigh Road - Bristol BS3 1TF - Tel. 0117 9530059 - www.pad-design.com

