




FRONT ELEVATION



SIDE ELEVATION



REAR ELEVATION

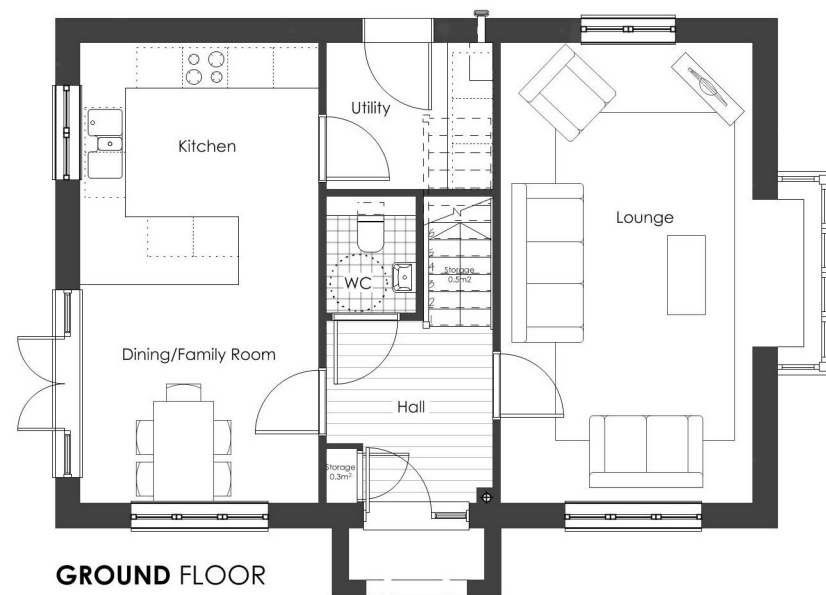

GROUND FLOOR




FIRST FLOOR



SIDE ELEVATION

## FOXHAM - 3B.5P\_V1 109.9 SQM; 1183 SQFT Plot - 33 (OPP)

 

### MATERIALS KEY

1. Pantile or Recon Slate Roof Tiles
2. Natural Stone
3. Recon Stone
4. Off White Rough Cast Render

5. Recon Stone Head & Cill
6. Recon Stone Label Mould
7. Recon Stone Mullions
8. White, Cream, Light Grey or Green UPVC Windows

9. White UPVC Fascias & Bargeboards
10. Black UPVC Rain Water Pipes

**NOTE:** To be read in conjunction with Planning Layout 5000 and material strategy drawings

B Plot numbers updated.  
A Chimney omitted.  
Amendments

LG 20/9/21  
LG 22/12/20  
By Date

### PLANNING

Job No/Drawing No 13351/6003.1B Job Title Badminton Road, Old Sodbury

Scale 1:100 Date 01/20 Drawn LG Drawing Title Foxham - 3B.5P.1183\_V1

All Dimensions to be checked on site OS Licence No: 100022432

pad Design Ltd - The Tobacco Factory - Raleigh Road - Bristol BS3 1TF - Tel. 0117 9530059 - www.pad-design.com

pad

MASTERPLANNING. ARCHITECTURE. URBAN DESIGN.