



FRONT ELEVATION




SIDE ELEVATION



REAR ELEVATION




GROUND FLOOR

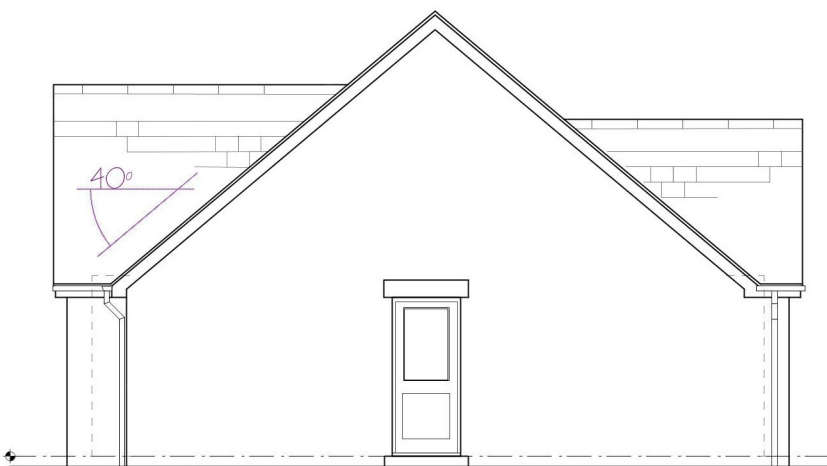

SIDE ELEVATION

BERKELEY - 2B.4P 80.5 SQM; 867 SQFT Plots - 34 & 35 (AS)

 

MATERIALS KEY

1. Pantile or Recon Slate Roof Tiles
2. Natural Stone
3. Recon Stone
4. Off White Rough Cast Render

5. Recon Stone Head & Cill
6. Recon Stone Label Mould
7. Recon Stone Mullions
8. White, Cream, Light Grey or Green UPVC Windows

9. White UPVC Fascias & Bargeboards
10. Black UPVC Rain Water Pipes

NOTE: To be read in conjunction with Planning Layout 5000 and material strategy drawings

A Plot handing updated.
Amendments

LG 20/9/21
By Date

PLANNING

Job No/Drawing No 13351/6006A
Job Title Badminton Road, Old Sodbury

Scale 1:100
Date 02/21
@ A3
Drawn LG
Drawing Title Berkeley - 2B.4P.867

All Dimensions to be checked on site OS Licence No: 100022432

pad Design Ltd - The Tobacco Factory - Raleigh Road - Bristol BS3 1TF - Tel. 0117 9530059 - www.pad-design.com

pad

MASTERPLANNING. ARCHITECTURE. URBAN DESIGN.