



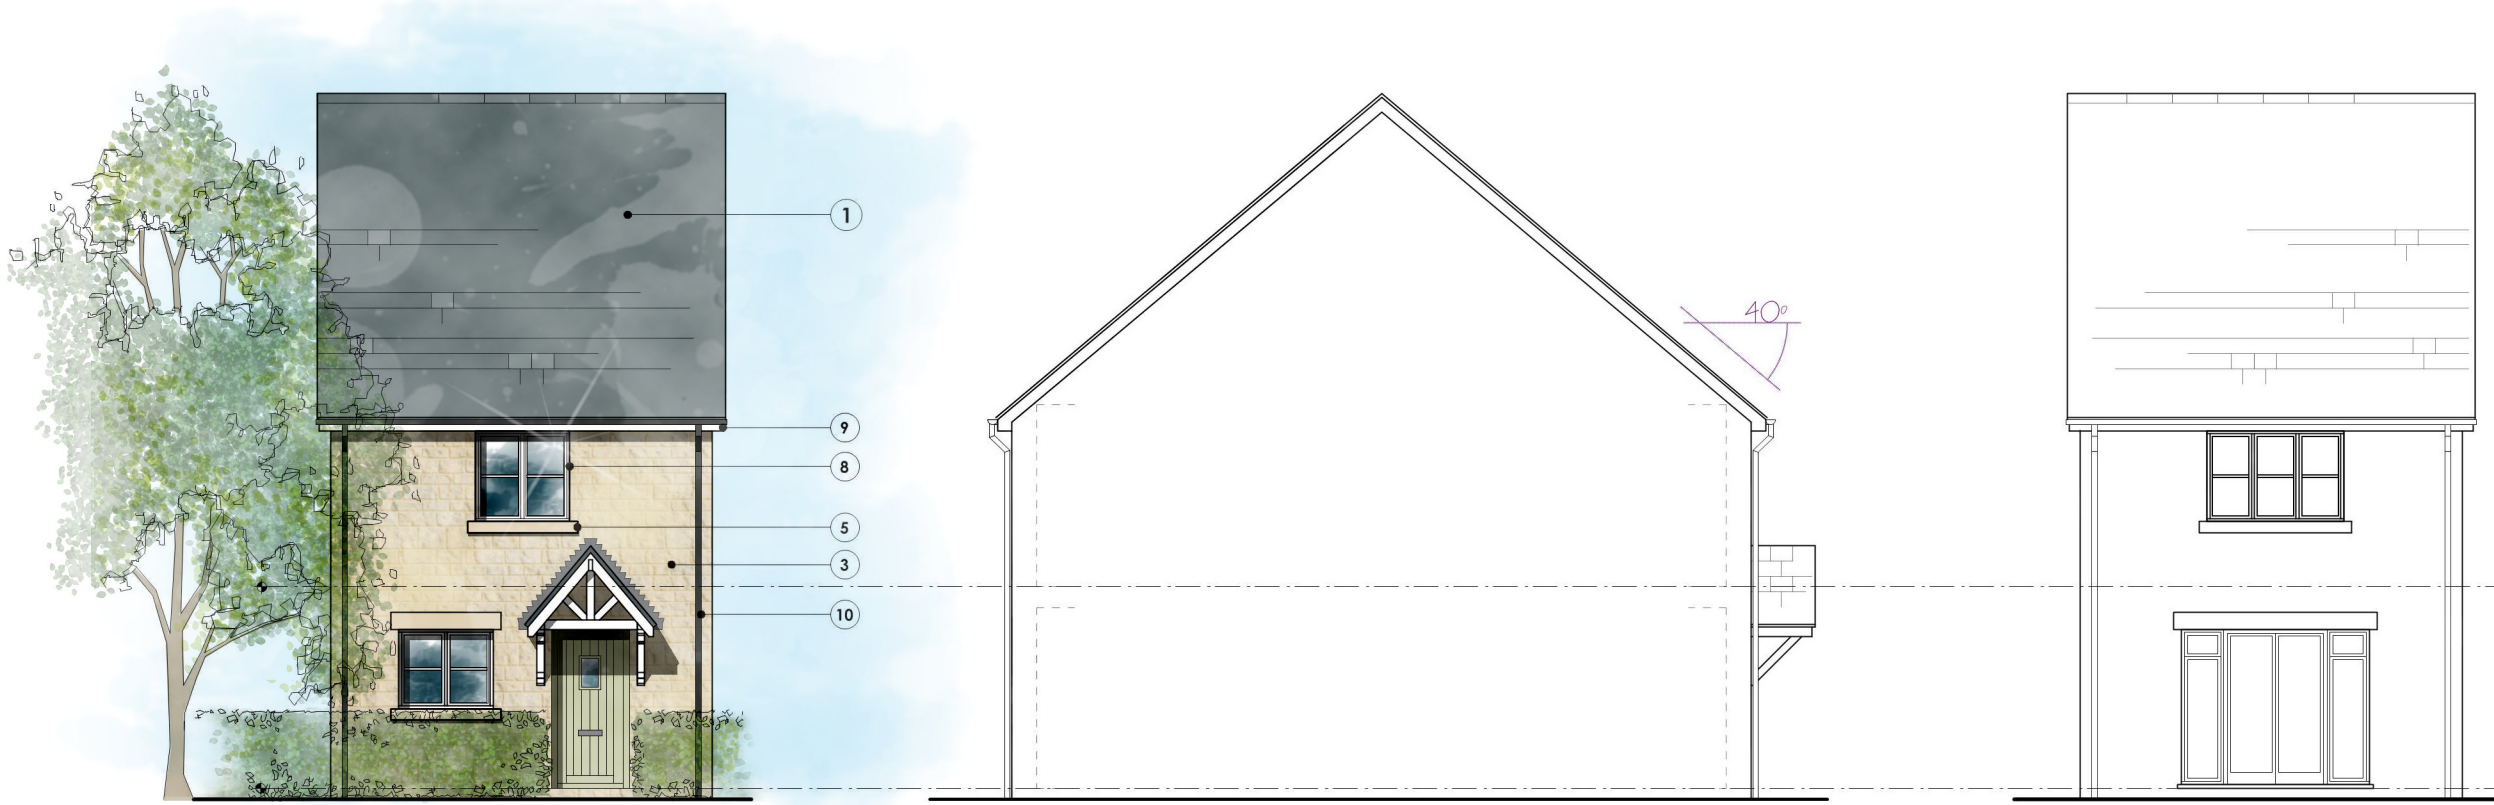


FRONT ELEVATION

SIDE ELEVATION

REAR ELEVATION

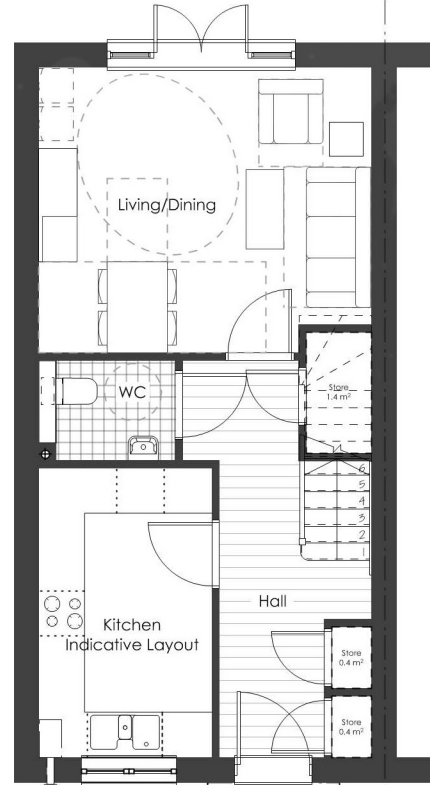


GROUND FLOOR

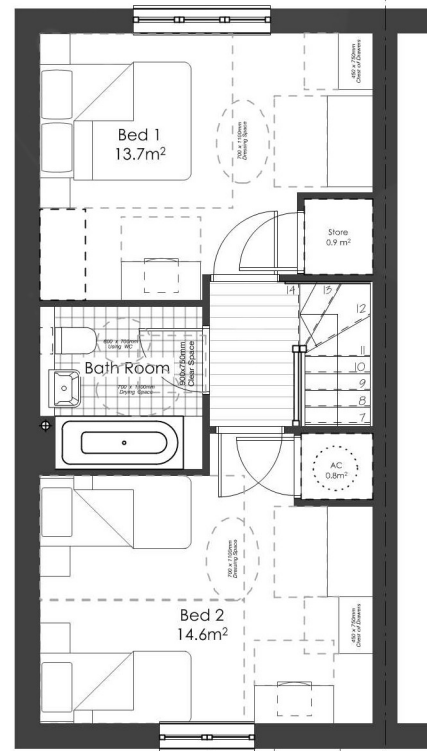

FIRST FLOOR

HA.2B.4P 82.3 SQM; 886 SQFT Plot - 21 (OPP)

 

MATERIALS KEY

- | | | |
|--------------------------------------|---|-------------------------------------|
| 1. Pantile or Recon Slate Roof Tiles | 5. Recon Stone Head & Cill | 9. White UPVC Fascias & Bargeboards |
| 2. Natural Stone | 6. Recon Stone Label Mould | 10. Black UPVC Rain Water Pipes |
| 3. Recon Stone | 7. Recon Stone Mullions | |
| 4. Off White Rough Cast Render | 8. White, Cream, Light Grey or Green UPVC Windows | |

NOTE: To be read in conjunction with Planning Layout 5000 and material strategy drawings

B Canopy amended. Plot numbers updated.

A Chimney omitted.

Amendments

LG 20/9/21

LG 22/12/20

By Date

PLANNING

Job No/Drawing No 13351/6011.1B
Job Title Badminton Road, Old Sodbury

Scale 1:100
Date 01/20
Drawn LG
Drawing Title HA - 2B.4P.864_V1

All Dimensions to be checked on site OS Licence No: 100022432

pad Design Ltd - The Tobacco Factory - Raleigh Road - Bristol BS3 1TF - Tel. 0117 9530059 - www.pad-design.com

pad

MASTERPLANNING. ARCHITECTURE. URBAN DESIGN.