



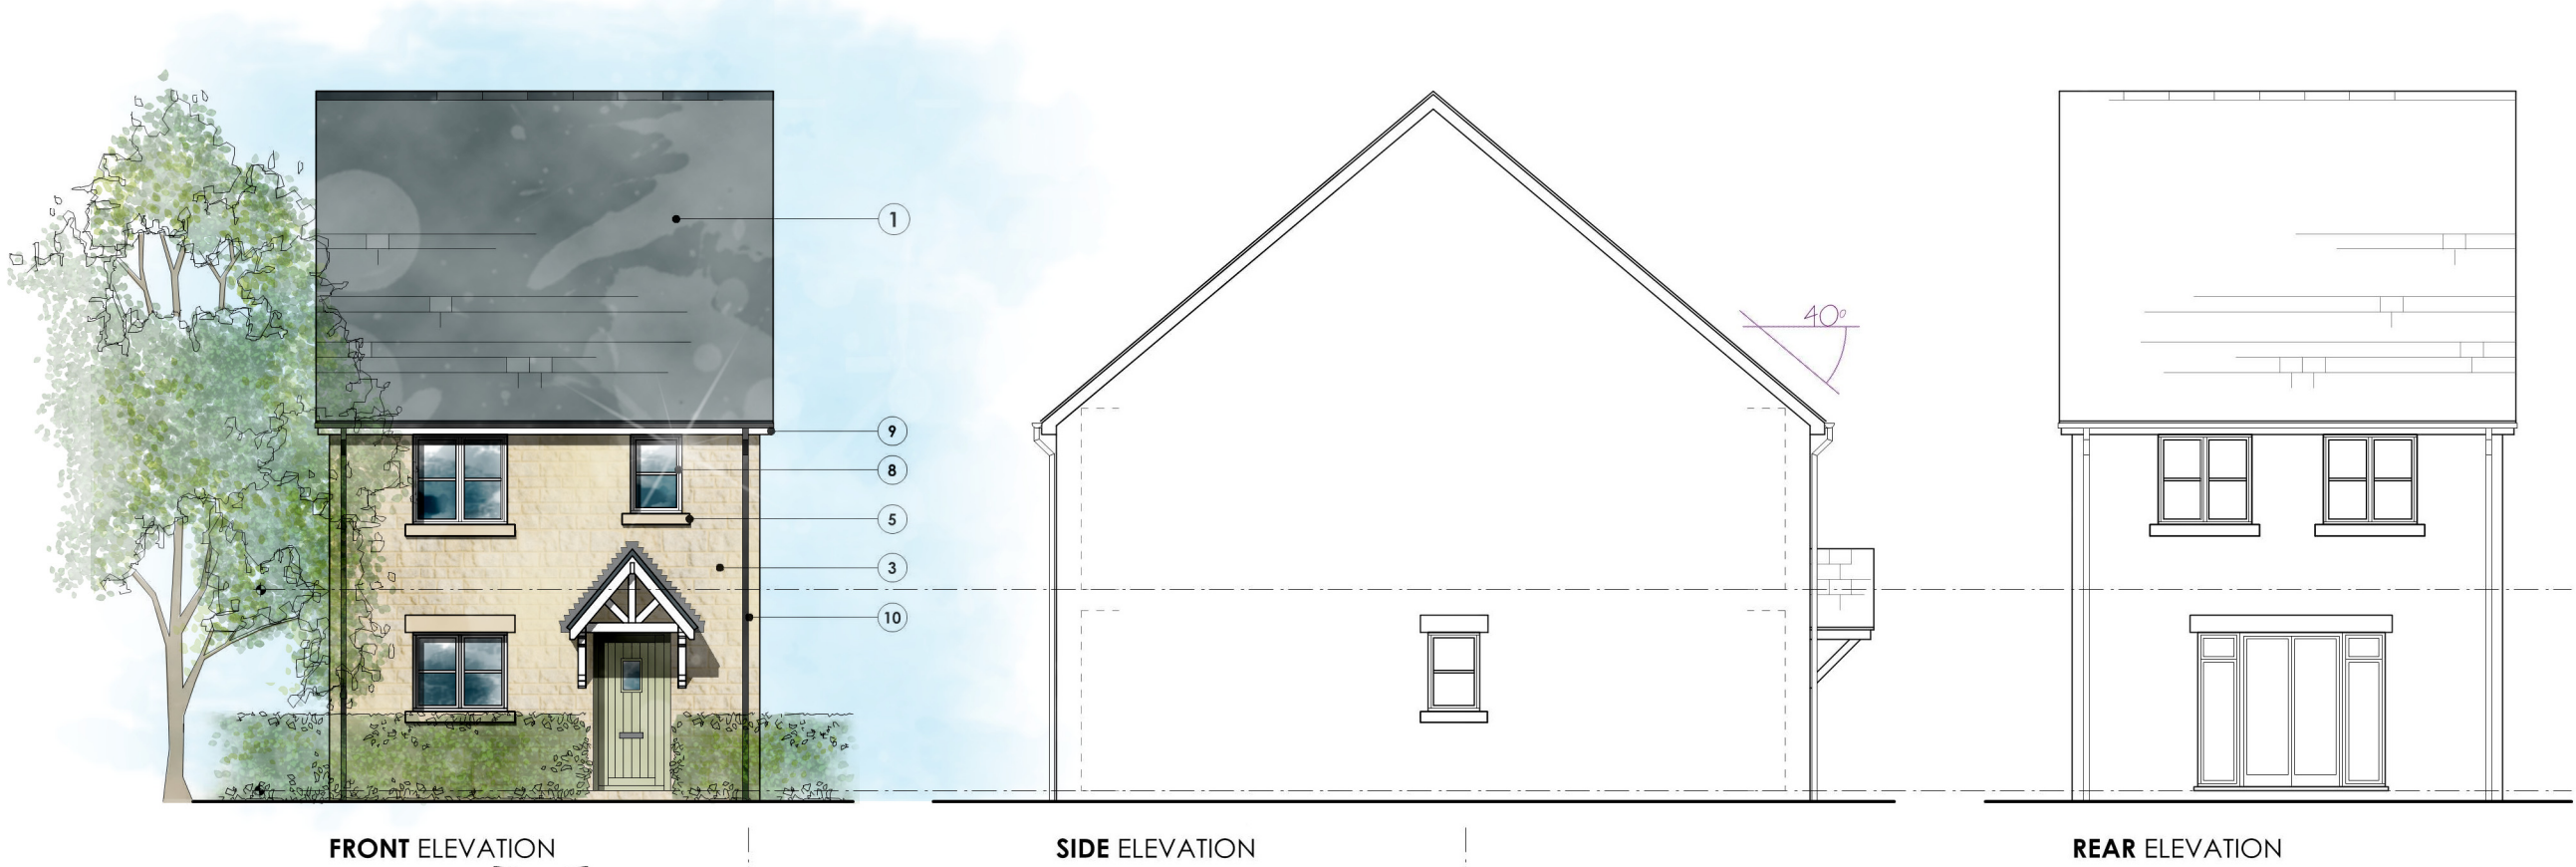


FRONT ELEVATION

SIDE ELEVATION

REAR ELEVATION

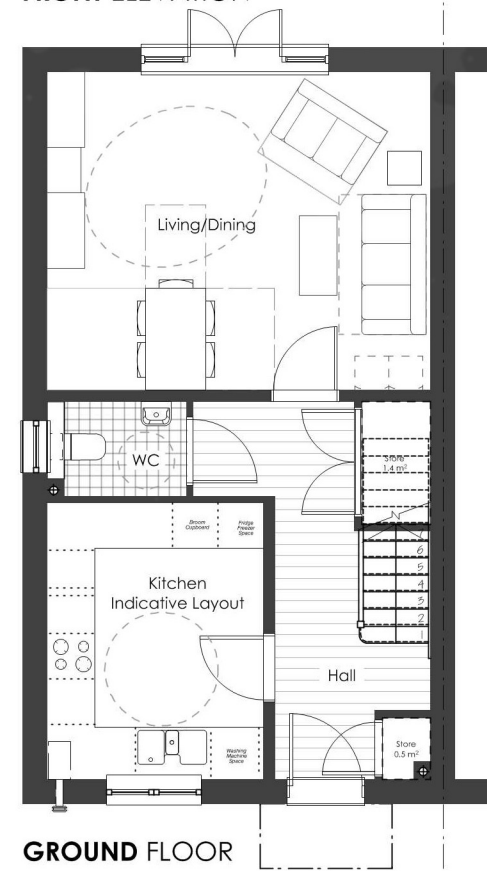


GROUND FLOOR

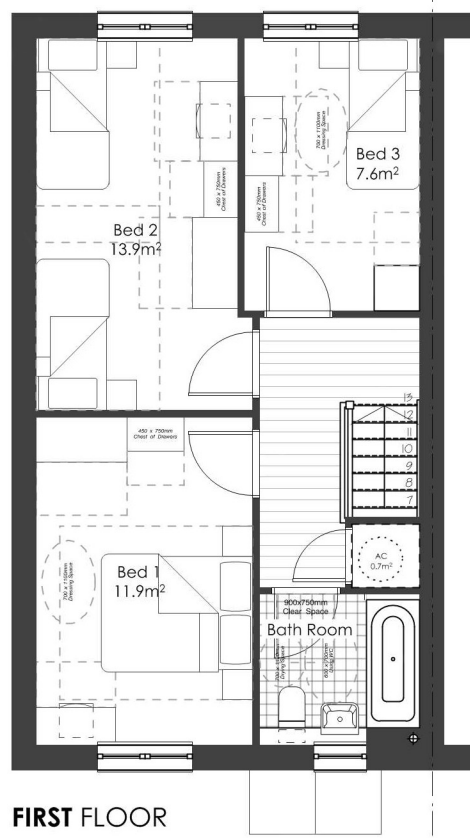

FIRST FLOOR

HA.3B.5P 94.6 SQM; 1018 SQFT Plot - 25 (AS)

 

MATERIALS KEY

1. Pantile or Recon Slate Roof Tiles
2. Natural Stone
3. Recon Stone
4. Off White Rough Cast Render

5. Recon Stone Head & Cill
6. Recon Stone Label Mould
7. Recon Stone Mullions
8. White, Cream, Light Grey or Green UPVC Windows

9. White UPVC Fascias & Bargeboards
10. Black UPVC Rain Water Pipes

NOTE: To be read in conjunction with Planning Layout 5000 and material strategy drawings

B Plot numbers updated.

A Chimney omitted.

Amendments

LG 20/9/21

LG 22/12/20

By Date

PLANNING

Job No/Drawing No 13351/6012B Job Title Badminton Road, Old Sodbury

Scale 1:100 Date 01/20 Drawn LG Drawing Title HA - 3B.5P.1018 @ A3

All Dimensions to be checked on site OS Licence No: 100022432

pad Design Ltd - The Tobacco Factory - Raleigh Road - Bristol BS3 1TF - Tel. 0117 9530059 - www.pad-design.com

