





FRONT ELEVATION

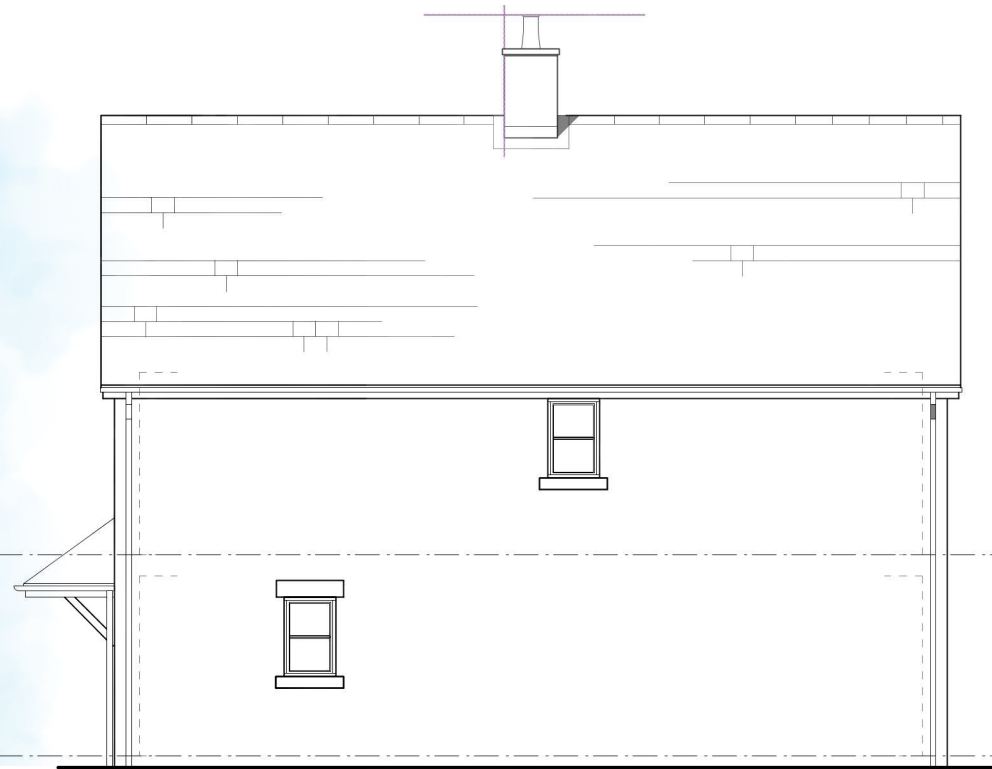


SIDE ELEVATION




REAR ELEVATION

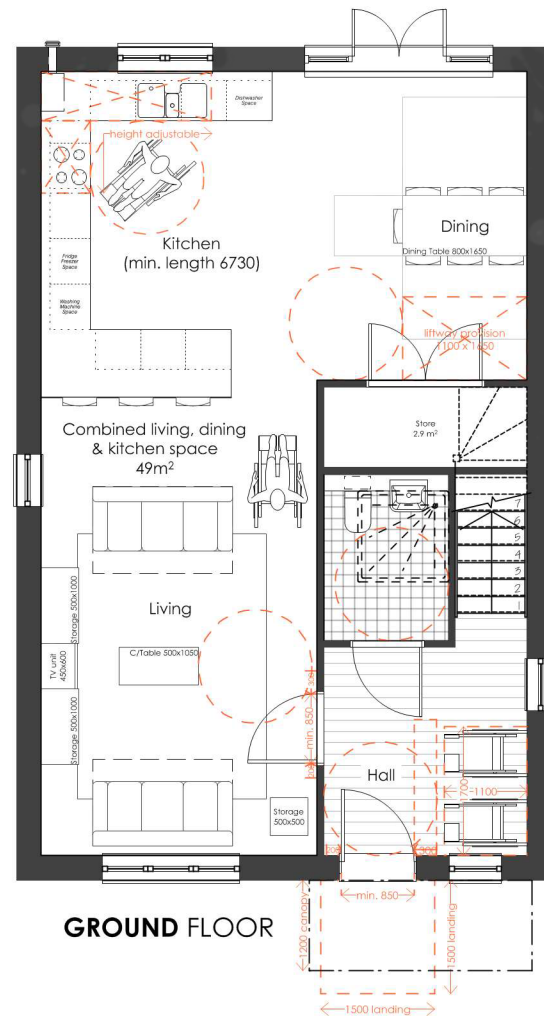

GROUND FLOOR

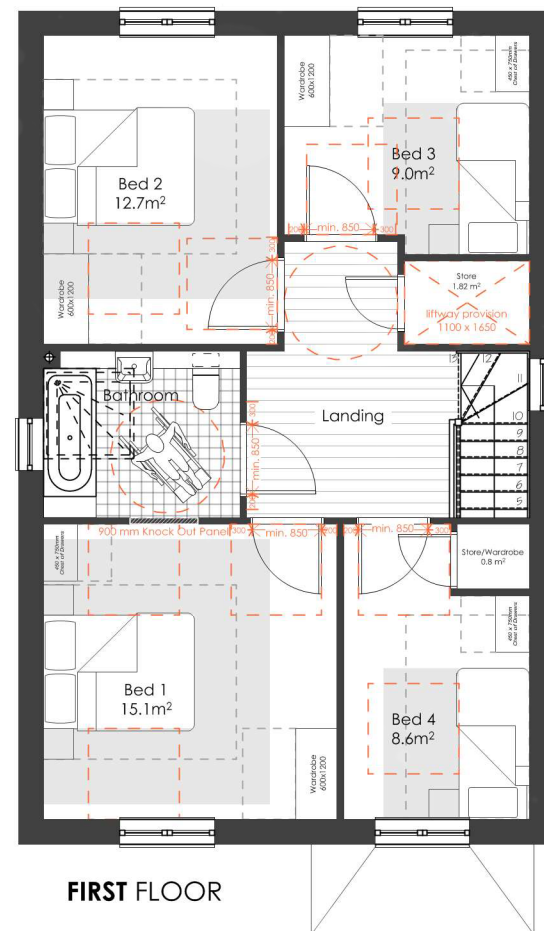

FIRST FLOOR

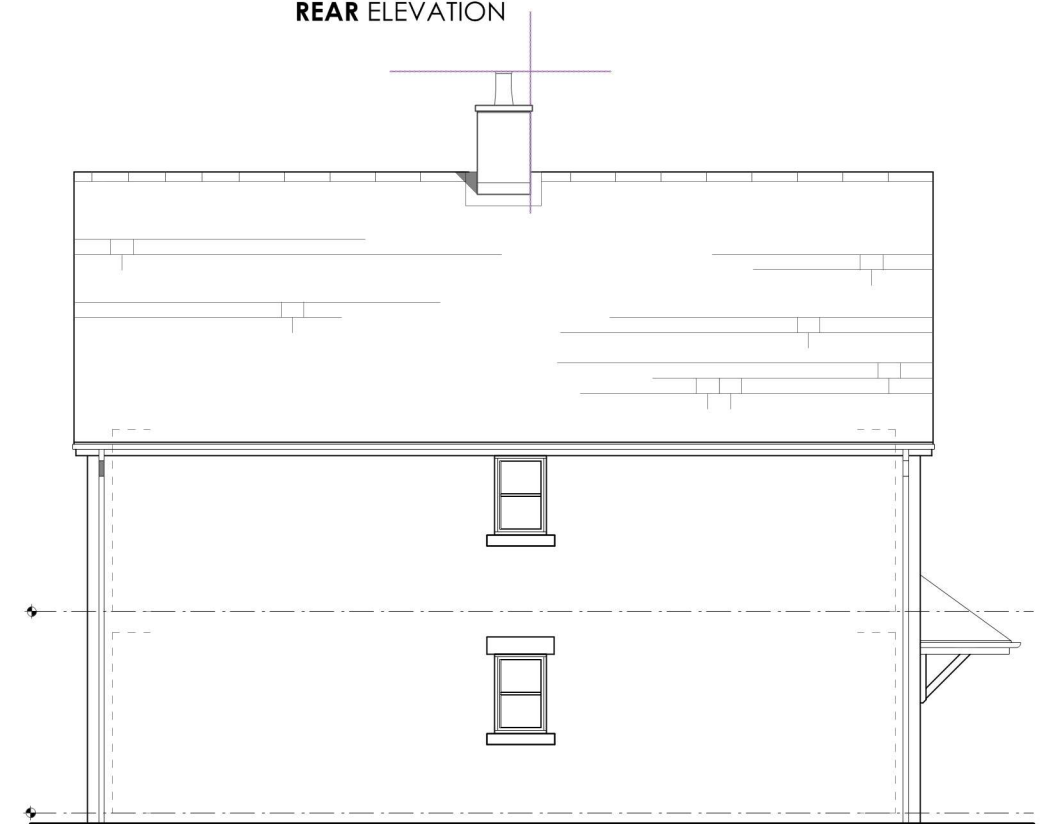

SIDE ELEVATION


HA.4B.6P M4(3) COMPLIANT 133.2 SQM; 1434 SQFT Plot - 26 (AS)

MATERIALS KEY

- | | | |
|--------------------------------------|---|-------------------------------------|
| 1. Pantile or Recon Slate Roof Tiles | 5. Recon Stone Head & Cill | 9. White UPVC Fascias & Bargeboards |
| 2. Natural Stone | 6. Recon Stone Label Mould | 10. Black UPVC Rain Water Pipes |
| 3. Recon Stone | 7. Recon Stone Mullions | |
| 4. Off White Rough Cast Render | 8. White, Cream, Light Grey or Green UPVC Windows | |

9. White UPVC Fascias & Bargeboards
10. Black UPVC Rain Water Pipes

NOTE: To be read in conjunction with Planning Layout 5000 and material strategy drawings

 

Amended to a M4(3) compliant wheelchair adaptable unit.
B Plot numbers updated.
A Chimney omitted.
Amendments

LG 20/9/21
LG 22/12/20
By Date

PLANNING

Job No/Drawing No 13351/6014B
Job Title Badminton Road, Old Sodbury

Scale 1:100 Date 01/20 Drawn LG Drawing Title M4(3)_HA - 4B.6P.1434
@ A3

All Dimensions to be checked on site OS Licence No: 100022432

pad Design Ltd - The Tobacco Factory - Raleigh Road - Bristol BS3 1TF - Tel. 0117 9530059 - www.pad-design.com

