






FRONT ELEVATION



SIDE ELEVATION




REAR ELEVATION

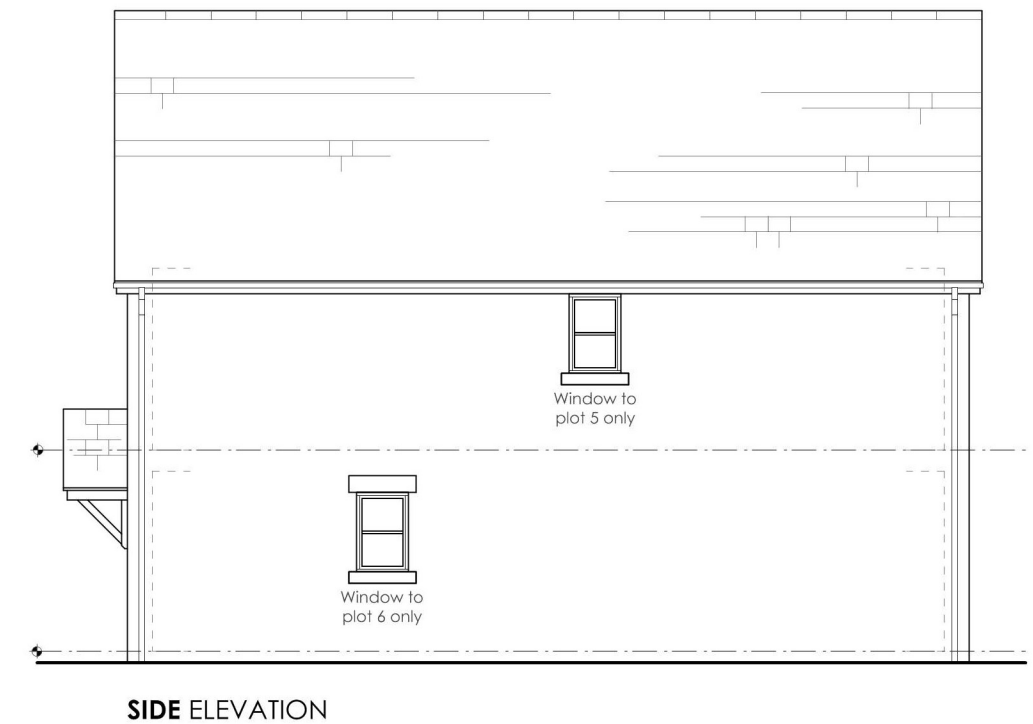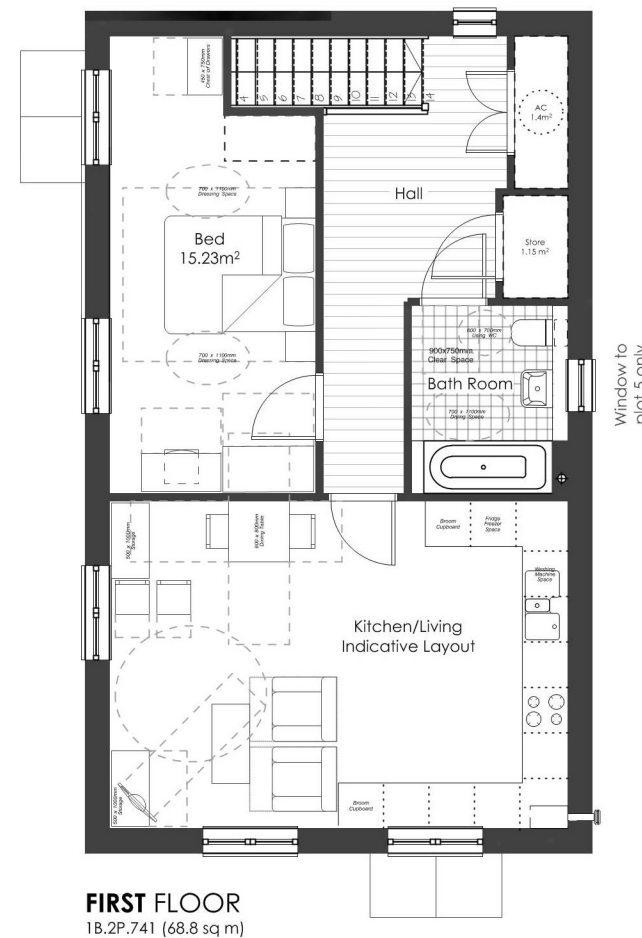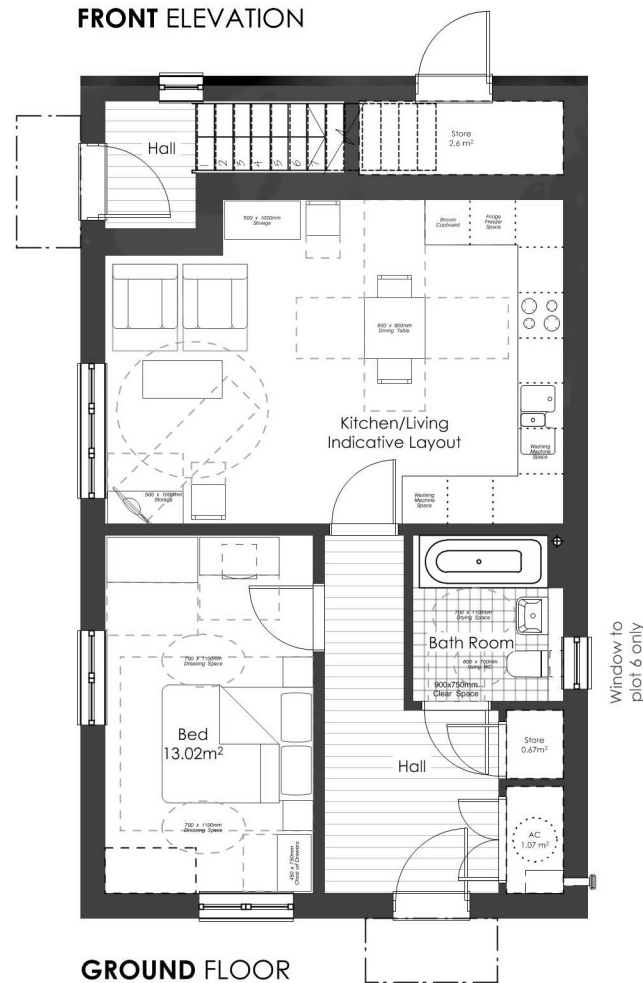

SIDE ELEVATION

HA.APT.1B.2P 55.8/68.8 SQM; 601/741 SQFT Plots - 22 & 23 (AS) 5 & 6 (OPP)

 

MATERIALS KEY

1. Pantile or Recon Slate Roof Tiles
2. Natural Stone
3. Recon Stone
4. Off White Rough Cast Render

5. Recon Stone Head & Cill
6. Recon Stone Label Mould
7. Recon Stone Mullions
8. White, Cream, Light Grey or Green UPVC Windows

9. White UPVC Fascias & Bargeboards
10. Black UPVC Rain Water Pipes

NOTE: To be read in conjunction with Planning Layout 5000 and material strategy drawings

Amendments

By Date

PLANNING

Job No/Drawing No 13351/6015	Job Title Badminton Road, Old Sodbury
Scale 1:100 @ A3	Date 01/20
Drawn LG	Drawing Title HA APT- 1B.2P.601/741

All Dimensions to be checked on site OS Licence No: 100022432

pad Design Ltd - The Tobacco Factory - Raleigh Road - Bristol BS3 1TF - Tel. 0117 9530059 - www.pad-design.com

