





FRONT ELEVATION



REAR ELEVATION - View from Badminton Road

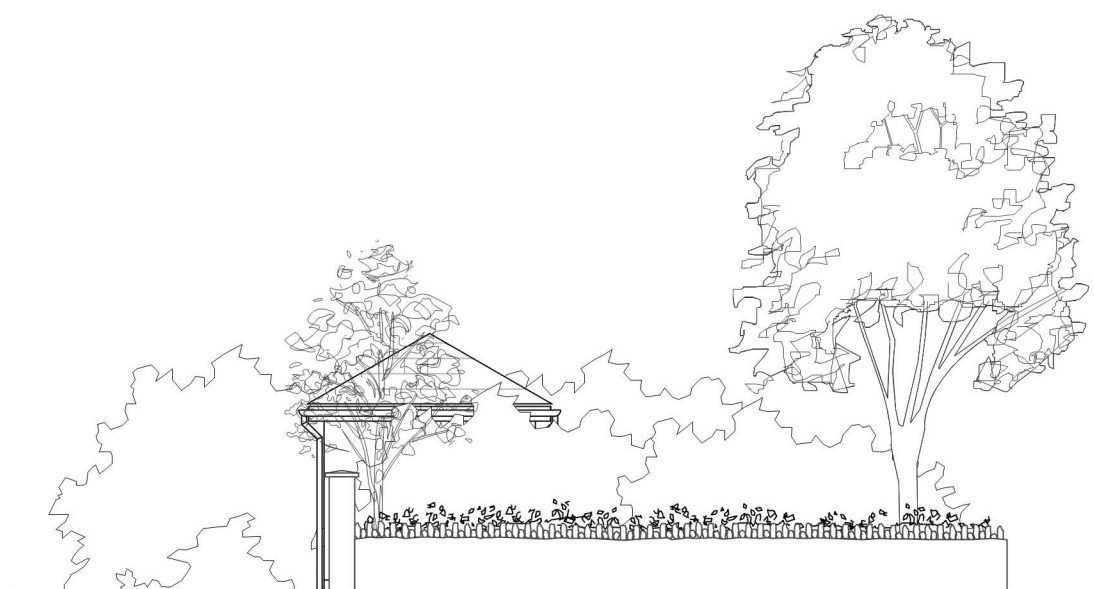


SIDE ELEVATION - View west from site access

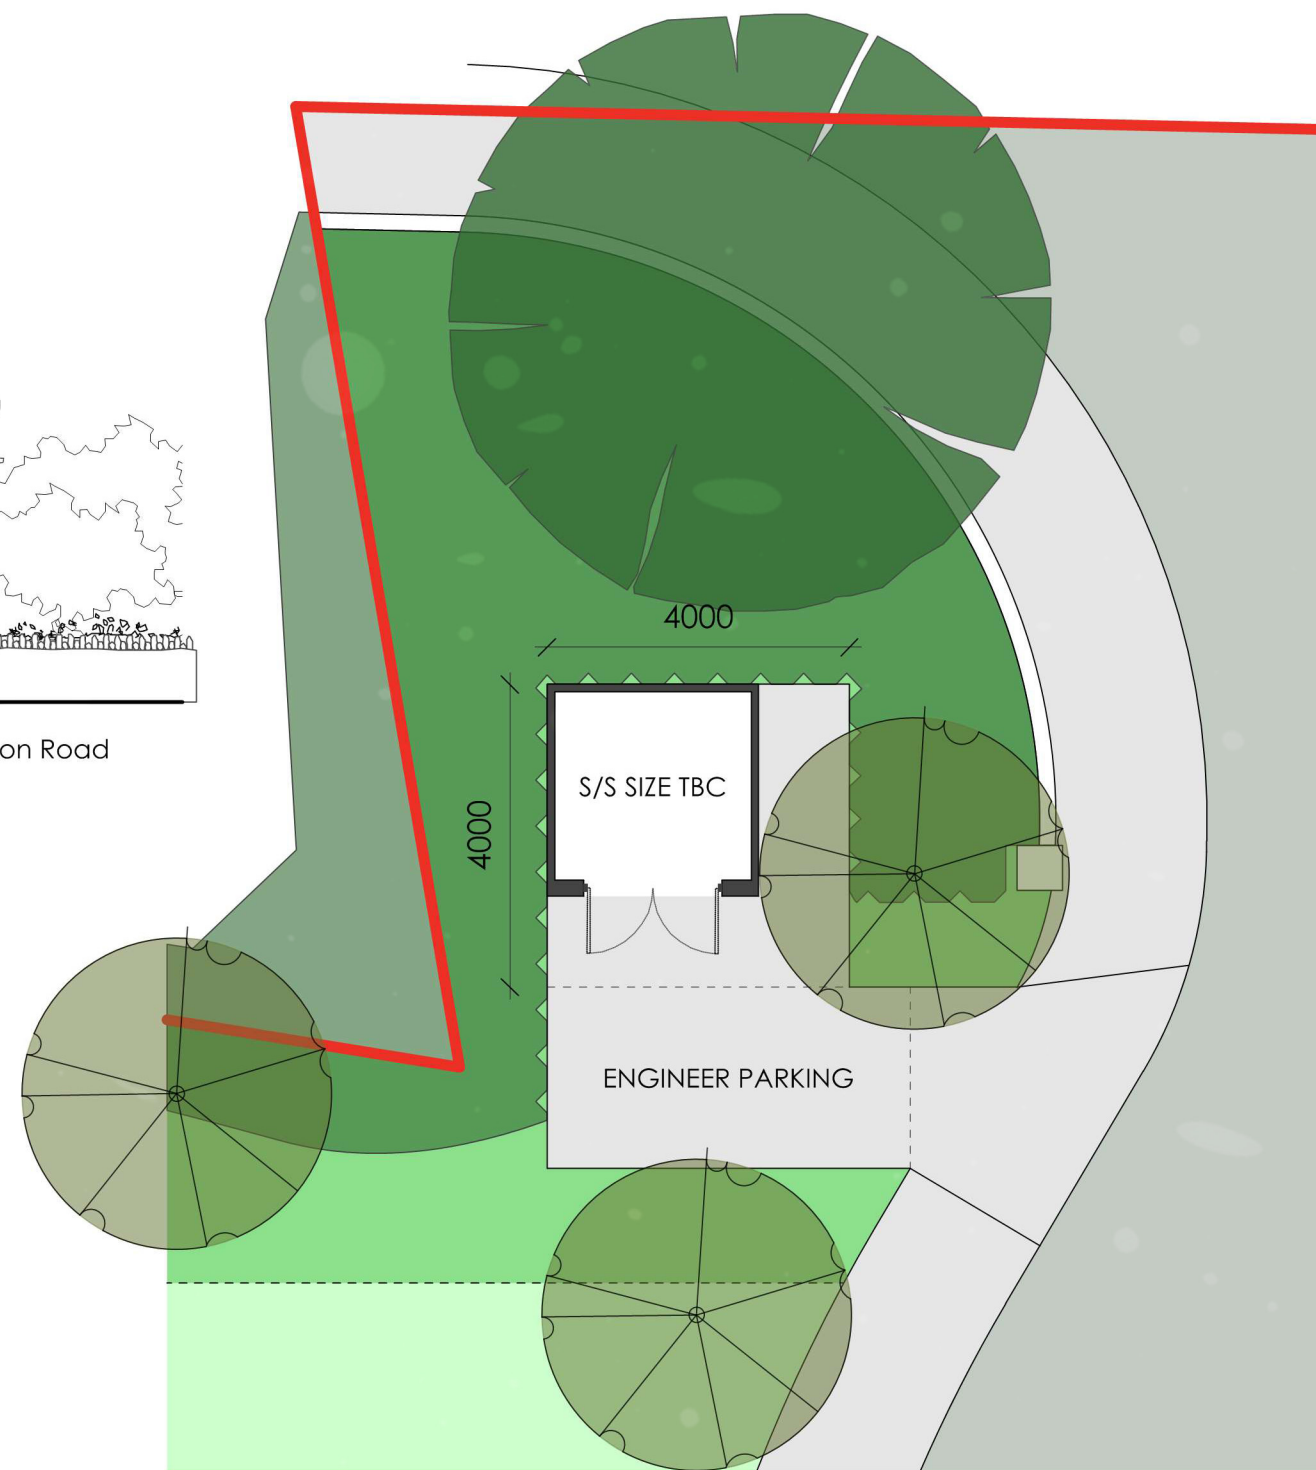

SITE PLAN EXTRACT

SUBSTATION

 

A Context/ landscape added.
Amendments

LG 23/9/21
By Date

PLANNING

Job No/Drawing No		Job Title	
13351/6206A		Badminton Road, Old Sodbury	
Scale	Date	Drawn	Drawing Title
1:100	04/21	LG	Substation
@ A3			

All Dimensions to be checked on site OS Licence No: 100022432

pad Design Ltd - The Tobacco Factory - Raleigh Road - Bristol BS3 1TF - Tel. 0117 9530059 - www.pad-design.com

pad

MASTERPLANNING. ARCHITECTURE. URBAN DESIGN.