





FRONT ELEVATION

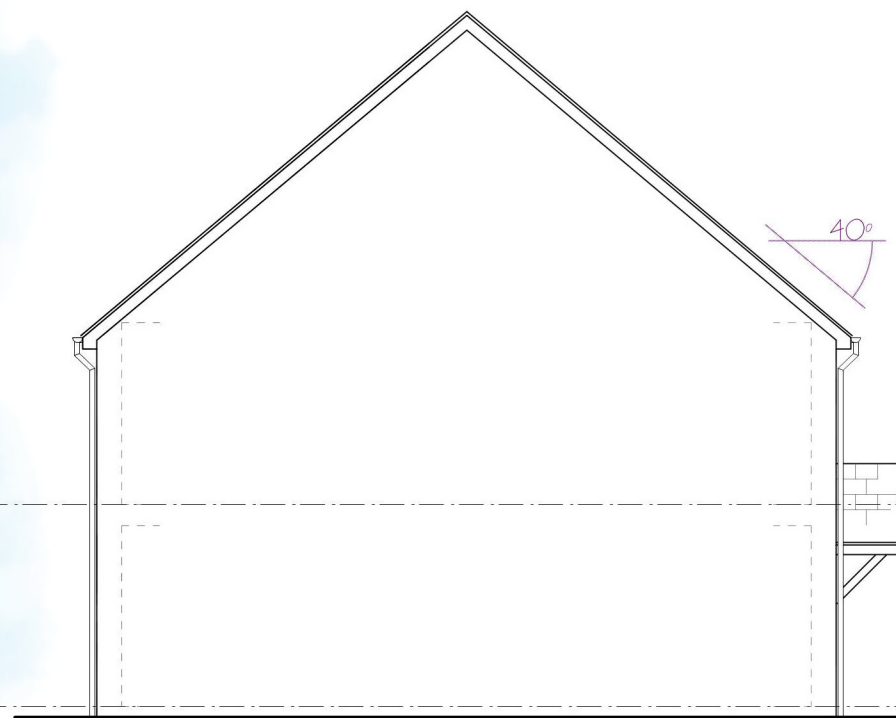


SIDE ELEVATION



REAR ELEVATION

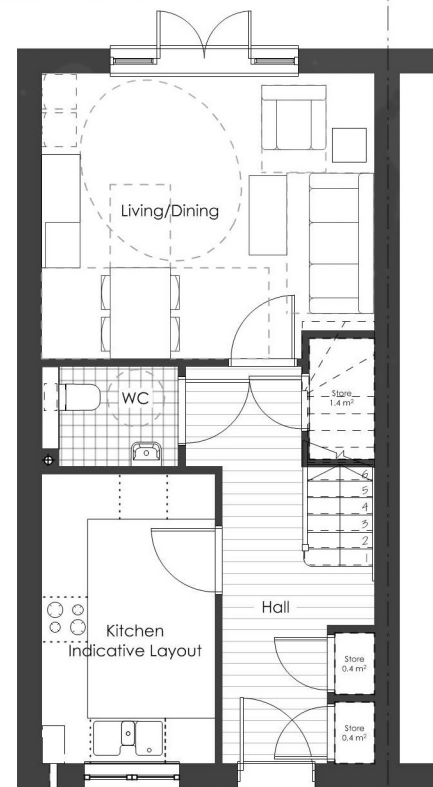


GROUND FLOOR

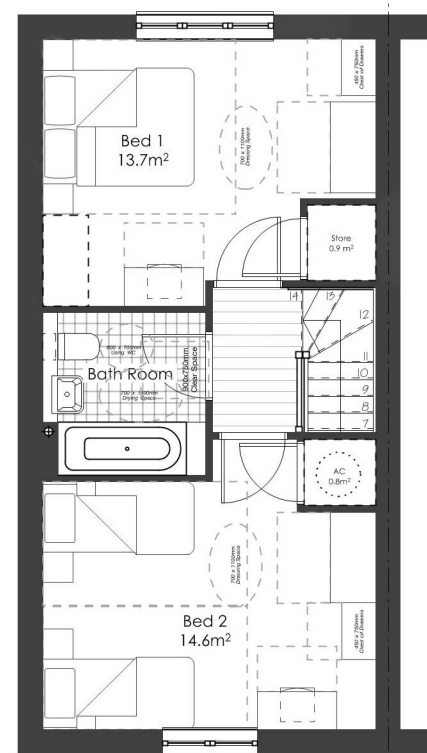

FIRST FLOOR

HA.2B.4P 82.3 SQM; 886 SQFT Plots - 29 (AS) 30 (OPP)

 

MATERIALS KEY

1. Pantile or Recon Slate Roof Tiles
2. Natural Stone
3. Recon Stone
4. Off White Rough Cast Render

5. Recon Stone Head & Cill
6. Recon Stone Label Mould
7. Recon Stone Mullions
8. White, Cream, Light Grey or Green UPVC Windows

9. White UPVC Fascias & Bargeboards
10. Black UPVC Rain Water Pipes

NOTE: To be read in conjunction with Planning Layout 5000 and material strategy drawings

- D Plot numbers updated.
C Plot numbers updated.
B Canopy amended. Plot numbers updated.
A Chimney omitted.

Amendments

- LG 16/11/21
LG 15/11/21
LG 20/9/21
LG 22/12/20
By Date

PLANNING

Job No/Drawing No 13351/6011.2D			Job Title Badminton Road, Old Sodbury
Scale 1:100 @ A3	Date 01/20	Drawn LG	Drawing Title HA - 2B.4P.864_V2
All Dimensions to be checked on site			OS Licence No: 100022432

pad Design Ltd - The Tobacco Factory - Raleigh Road - Bristol BS3 1TF -

