





FRONT ELEVATION

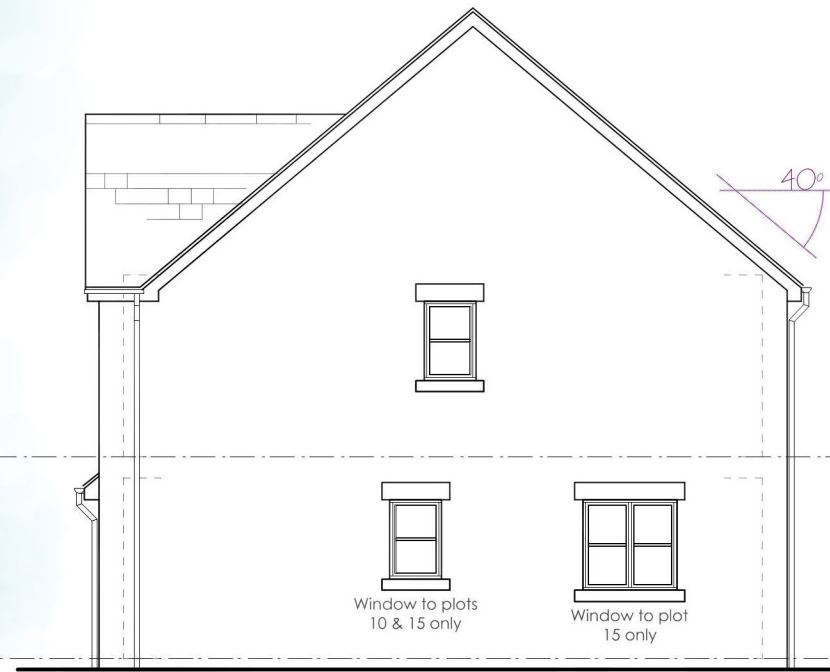


SIDE ELEVATION



REAR ELEVATION

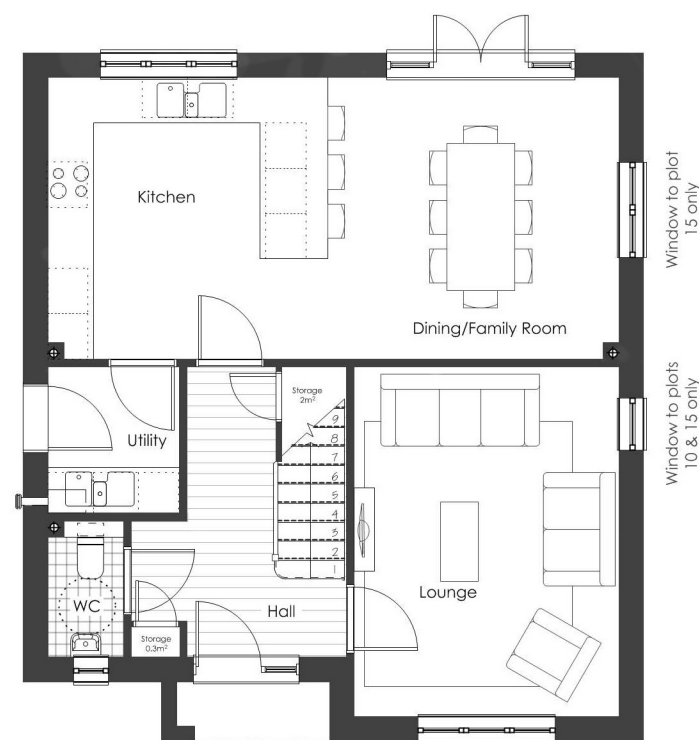

GROUND FLOOR

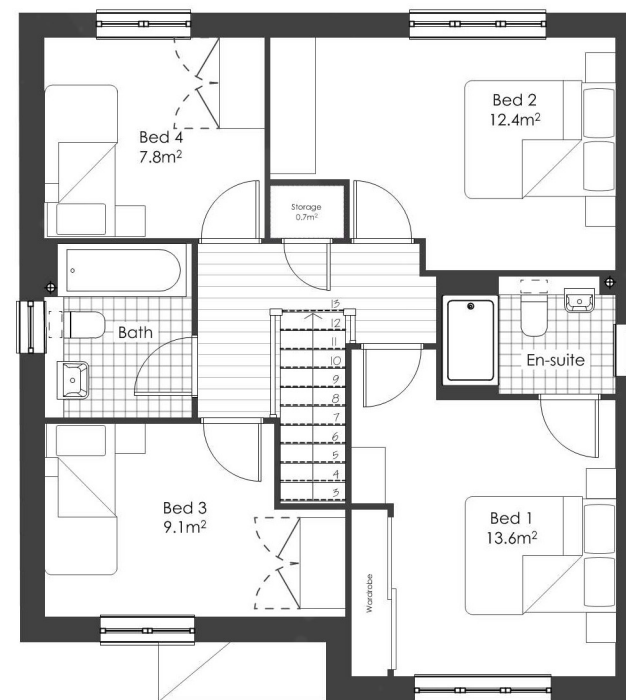


FIRST FLOOR



SIDE ELEVATION

YORK - 4B.6P 121.3 SQM; 1306 SQFT Plots - 10 (AS) 12 & 15 (OPP)

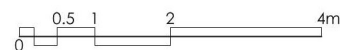

MATERIALS KEY

1. Pantile or Recon Slate Roof Tiles
2. Natural Stone
3. Recon Stone
4. Off White Rough Cast Render

5. Recon Stone Head & Cill
6. Recon Stone Label Mould
7. Recon Stone Mullions
8. White, Cream, Light Grey or Green UPVC Windows

9. White UPVC Fascias & Bargeboards
10. Black UPVC Rain Water Pipes

NOTE: To be read in conjunction with Planning Layout 5000 and material strategy drawings

B Chimney omitted

A Nib removed from porch. Porch set back to gable building line.
Amendments

LG 21/9/21

LG 22/12/20
By Date

PLANNING

Job No/Drawing No 13351/6004B
Job Title Badminton Road, Old Sodbury

Scale 1:100 Date 01/20 Drawn LG
Drawing Title York - 4B.6P.1306

All Dimensions to be checked on site OS Licence No: 100022432

pad Design Ltd - The Tobacco Factory - Raleigh Road - Bristol BS3 1TF - Tel. 0117 9530059 - www.pad-design.com

pad

MASTERPLANNING. ARCHITECTURE. URBAN DESIGN.