



FRONT ELEVATION




SIDE ELEVATION



REAR ELEVATION



GROUND FLOOR

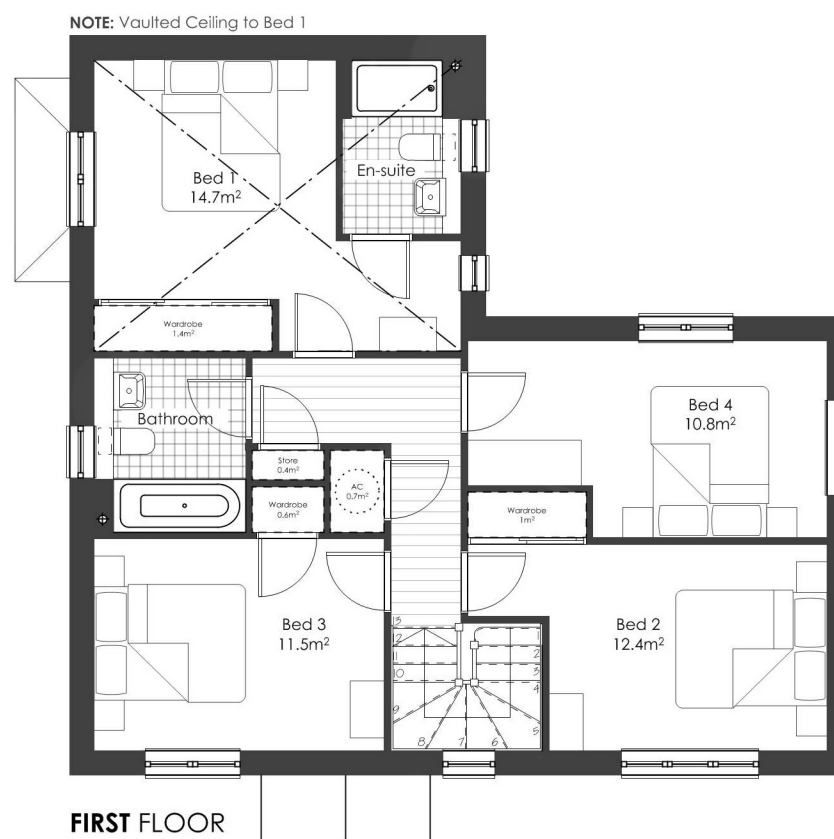


FIRST FLOOR



SIDE ELEVATION

## BANBURY 4B.7P\_V1 142.1 SQM;1530 SQFT Plots - 13 (AS) 14 (OPP)

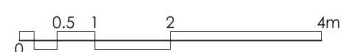

### MATERIALS KEY

1. Pantile or Recon Slate Roof Tiles
2. Natural Stone
3. Recon Stone
4. Off White Rough Cast Render

5. Recon Stone Head & Cill
6. Recon Stone Label Mould
7. Recon Stone Mullions
8. White, Cream, Light Grey or Green UPVC Windows

9. White UPVC Fascias & Bargeboards
10. Black UPVC Rain Water Pipes

**NOTE:** To be read in conjunction with Planning Layout 5000 and material strategy drawings

B Plot numbers updated.  
A Plot numbers updated.  
Amendments

LG 20/9/21  
LG 22/2/21  
By Date

### PLANNING

Job No/Drawing No 13351/6005.1B  
Job Title Badminton Road, Old Sodbury  
Scale 1:100 Date 01/20 Drawn LG  
Drawing Title Banbury - 4B.7P.1530\_V1

All Dimensions to be checked on site OS Licence No: 100022432  
pad Design Ltd - The Tobacco Factory - Raleigh Road - Bristol BS3 1TF - Tel. 0117 9530059 - www.pad-design.com

