


The scaling of this drawing cannot be assured

Revision	Date	Drn	Ckd
A	04.10.22	KT	AT

Key updated

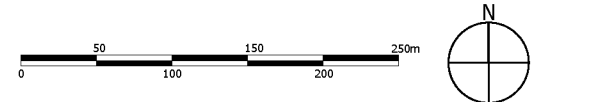

- s106 site
- GR395715 Gazard Land
(subject to a restriction in favour of BDSL)
- GR392266 Riddle Land
(subject to a restriction in favour of BDSL)
- GR253420 Garrett and Calladine Land
(subject to a restriction in favour of BDSL)
- GR393623 : BDW Trading Limited
(Note: this land not bound by s106.
Please refer to draft condition 11)

Project
**Land West of Park Farm
 Thornbury**
 Drawing Title
Composite Land Ownership Plan

Date 04.10.22	Scale 1:5000@A3	Drawn by KT	Check by AT
Project No 27982	Drawing No BL-M-06	Revision A	

BARTON WILLMORE now **Stantec**

Town Planning • Master Planning & Urban Design • Architecture •
 Landscape Planning & Design • Infrastructure & Environmental Planning •
 Heritage • Graphic Communication •
 Communications & Engagement • Development Economics

bartonwillmore.co.uk

ISO 9001 Quality Management

Offices at Birmingham Bristol Cambridge Cardiff Ebbw Vale Edinburgh Glasgow Leeds London Manchester Newcastle Reading Southampton