


DWG INFO: M:\BS1\92\B05313-SOUTH FARM, WICKWAR\01_WIP\DR_DRAWING\B05313 - SK04 - PROPOSED SOUTHERN ACCESS

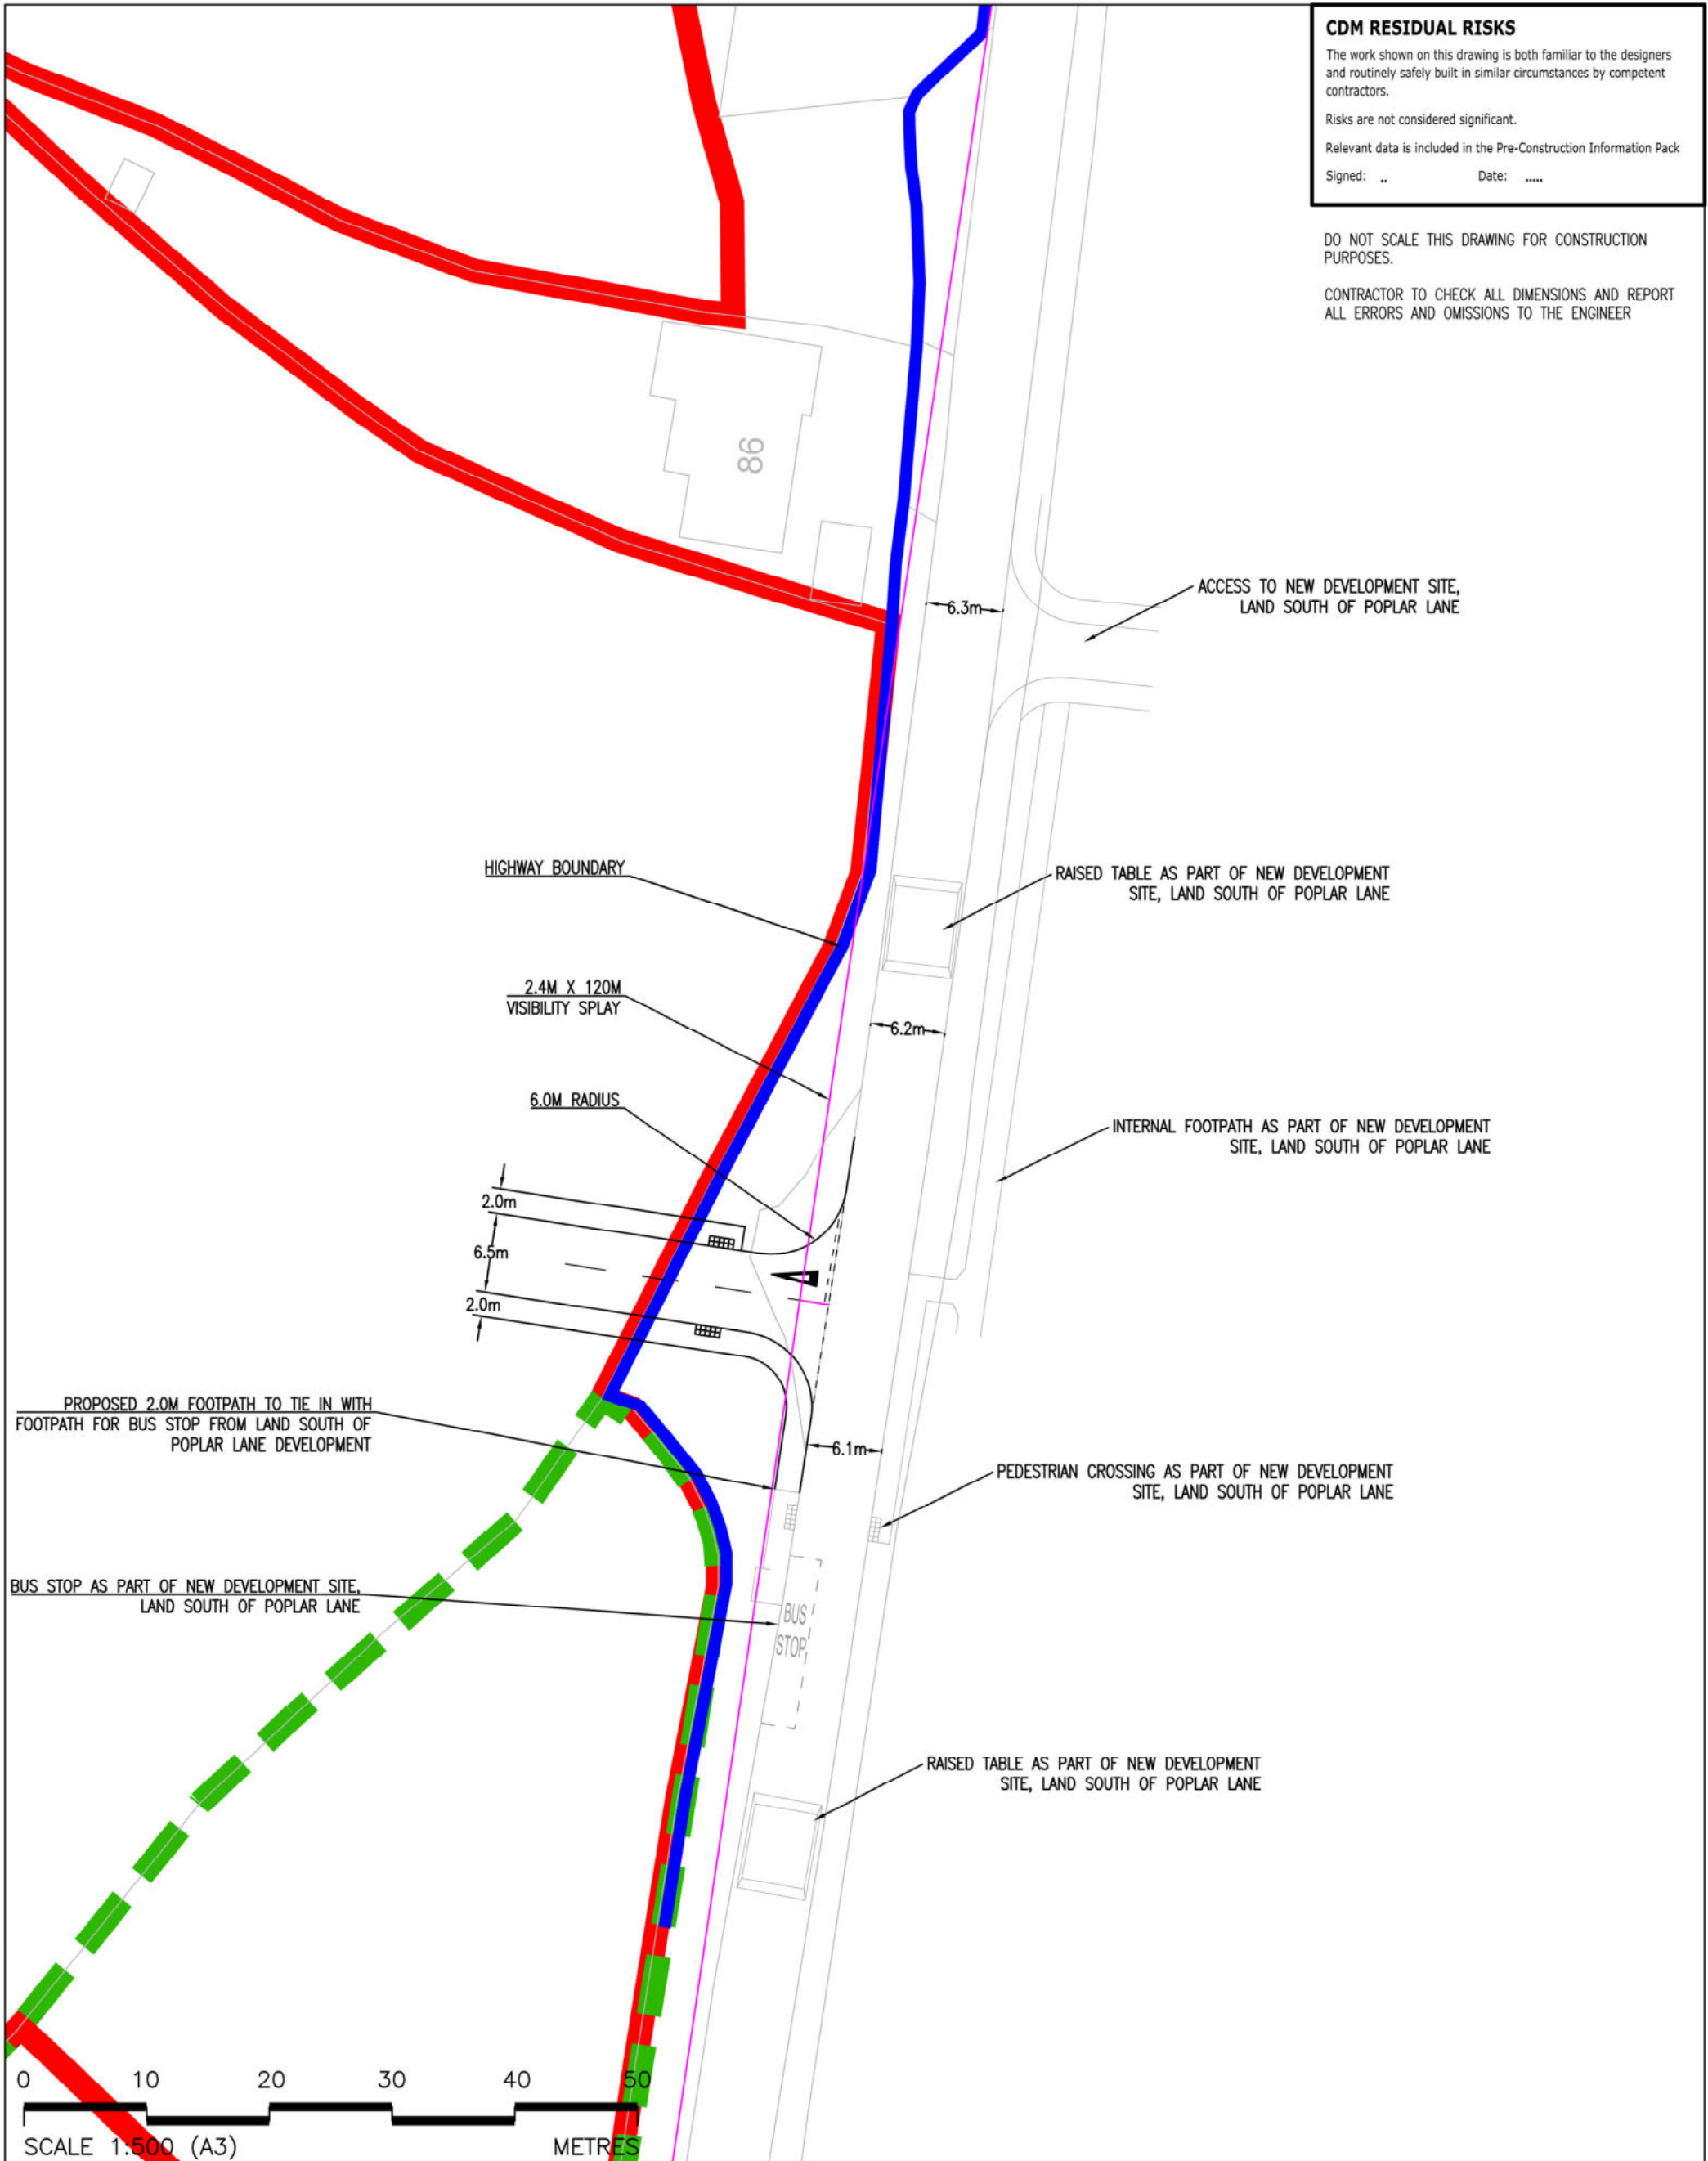

CDM RESIDUAL RISKS

The work shown on this drawing is both familiar to the designers and routinely safely built in similar circumstances by competent contractors.

Risks are not considered significant.

Relevant data is included in the Pre-Construction Information Pack


Signed: .. Date:

DO NOT SCALE THIS DRAWING FOR CONSTRUCTION PURPOSES.

CONTRACTOR TO CHECK ALL DIMENSIONS AND REPORT ALL ERRORS AND OMISSIONS TO THE ENGINEER

				Client Bloor Homes Ltd		<div>clarkebond</div> <div>MULTIDISCIPLINARY ENGINEERING CONSULTANTS</div> <div>The Cocoa House 129 Cumberland Road Bristol BS1 6UY tel +44 (0) 117 929 2244 fax +44 (0) 117 929 3095 e-mail bristol@clarkebond.com web www.clarkebond.com Bristol Exeter London</div>		Drawing Title PROPOSED SOUTHERN ACCESS				
				Project SOUTH FARM, WICKWAR								
* PRELIMINARY FIRST ISSUE.		Drawing Status DRAFT		Project No. B05313		Discipline C		Drawing No. SK04	
Rev	Detail	By	Chk	Date			Scale 1:500		Date 12.02.21		Revision *	
Revisions									Drawn MJK		Checked DAK	

DWG INFO: M:\BS1192\B05313-SOUTH FARM, WICKWAR\01_WIP\DR_DRAWING\B05313 - SK05A,SK06A - PROPOSED NORTHERN ACCESS

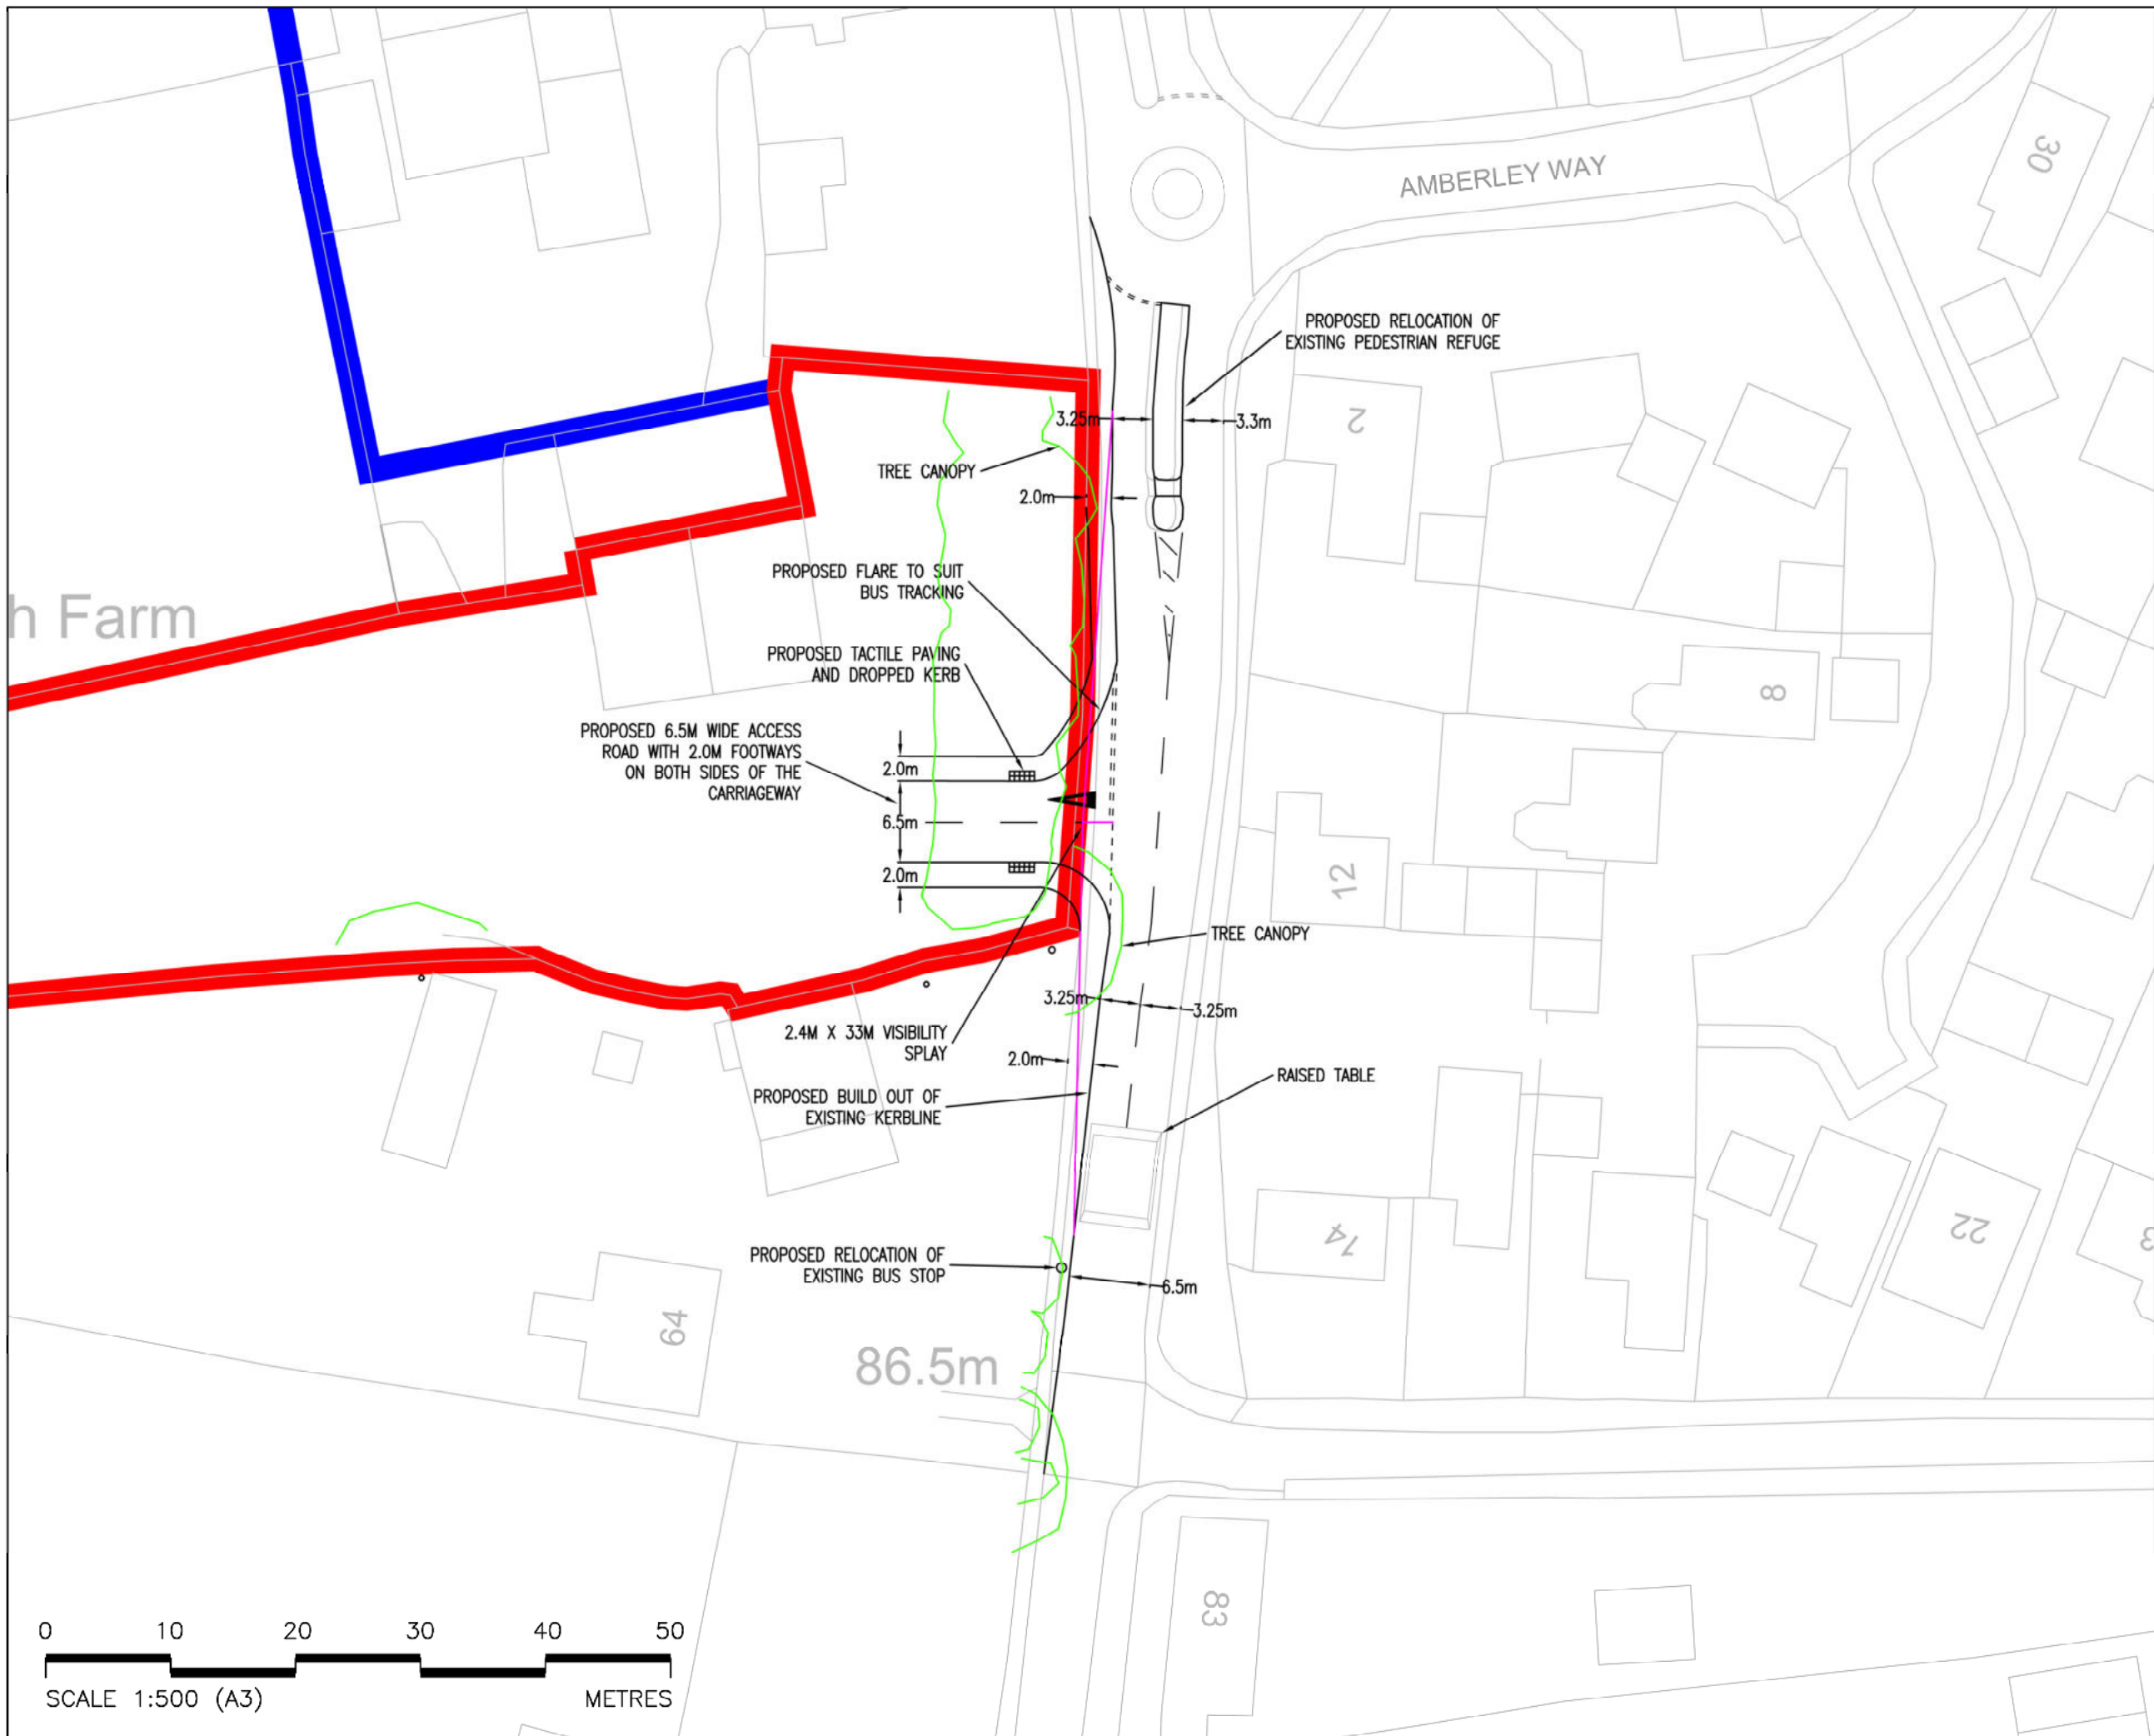

CDM RESIDUAL RISKS

The work shown on this drawing is both familiar to the designers and routinely safely built in similar circumstances by competent contractors.

Risks are not considered significant.

Relevant data is included in the Pre-Construction Information Pack

Signed: .. Date:

DO NOT SCALE THIS DRAWING FOR CONSTRUCTION PURPOSES.

CONTRACTOR TO CHECK ALL DIMENSIONS AND REPORT ALL ERRORS AND OMISSIONS TO THE ENGINEER

Rev	Detail	By	Chk	Date
A	RAISED TABLE AND TREE PLAN ADDED	CMB	DAK	30.09.21
*	PRELIMINARY FIRST ISSUE.	--	--

Revisions

clarkebond

MULTIDISCIPLINARY ENGINEERING CONSULTANTS

The Cocoa House
129 Cumberland Road
Bristol BS1 6UY
tel +44 (0) 117 929 2244
fax +44 (0) 117 929 3095
e-mail bristol@clarkebond.com
web www.clarkebond.com
Bristol Exeter London

Client
Bloor Homes Ltd

Project
SOUTH FARM, WICKWAR

Drawing Title
PROPOSED NORTHERN ACCESS

Drawing Status
DRAFT

Project No. B05313	Discipline C	Drawing No. SK05
Scale 1:500	Date 12.02.21	Revision A
Drawn MJK	Checked DAK	Sheet Size A3

© This drawing may not be copied without prior written permission