


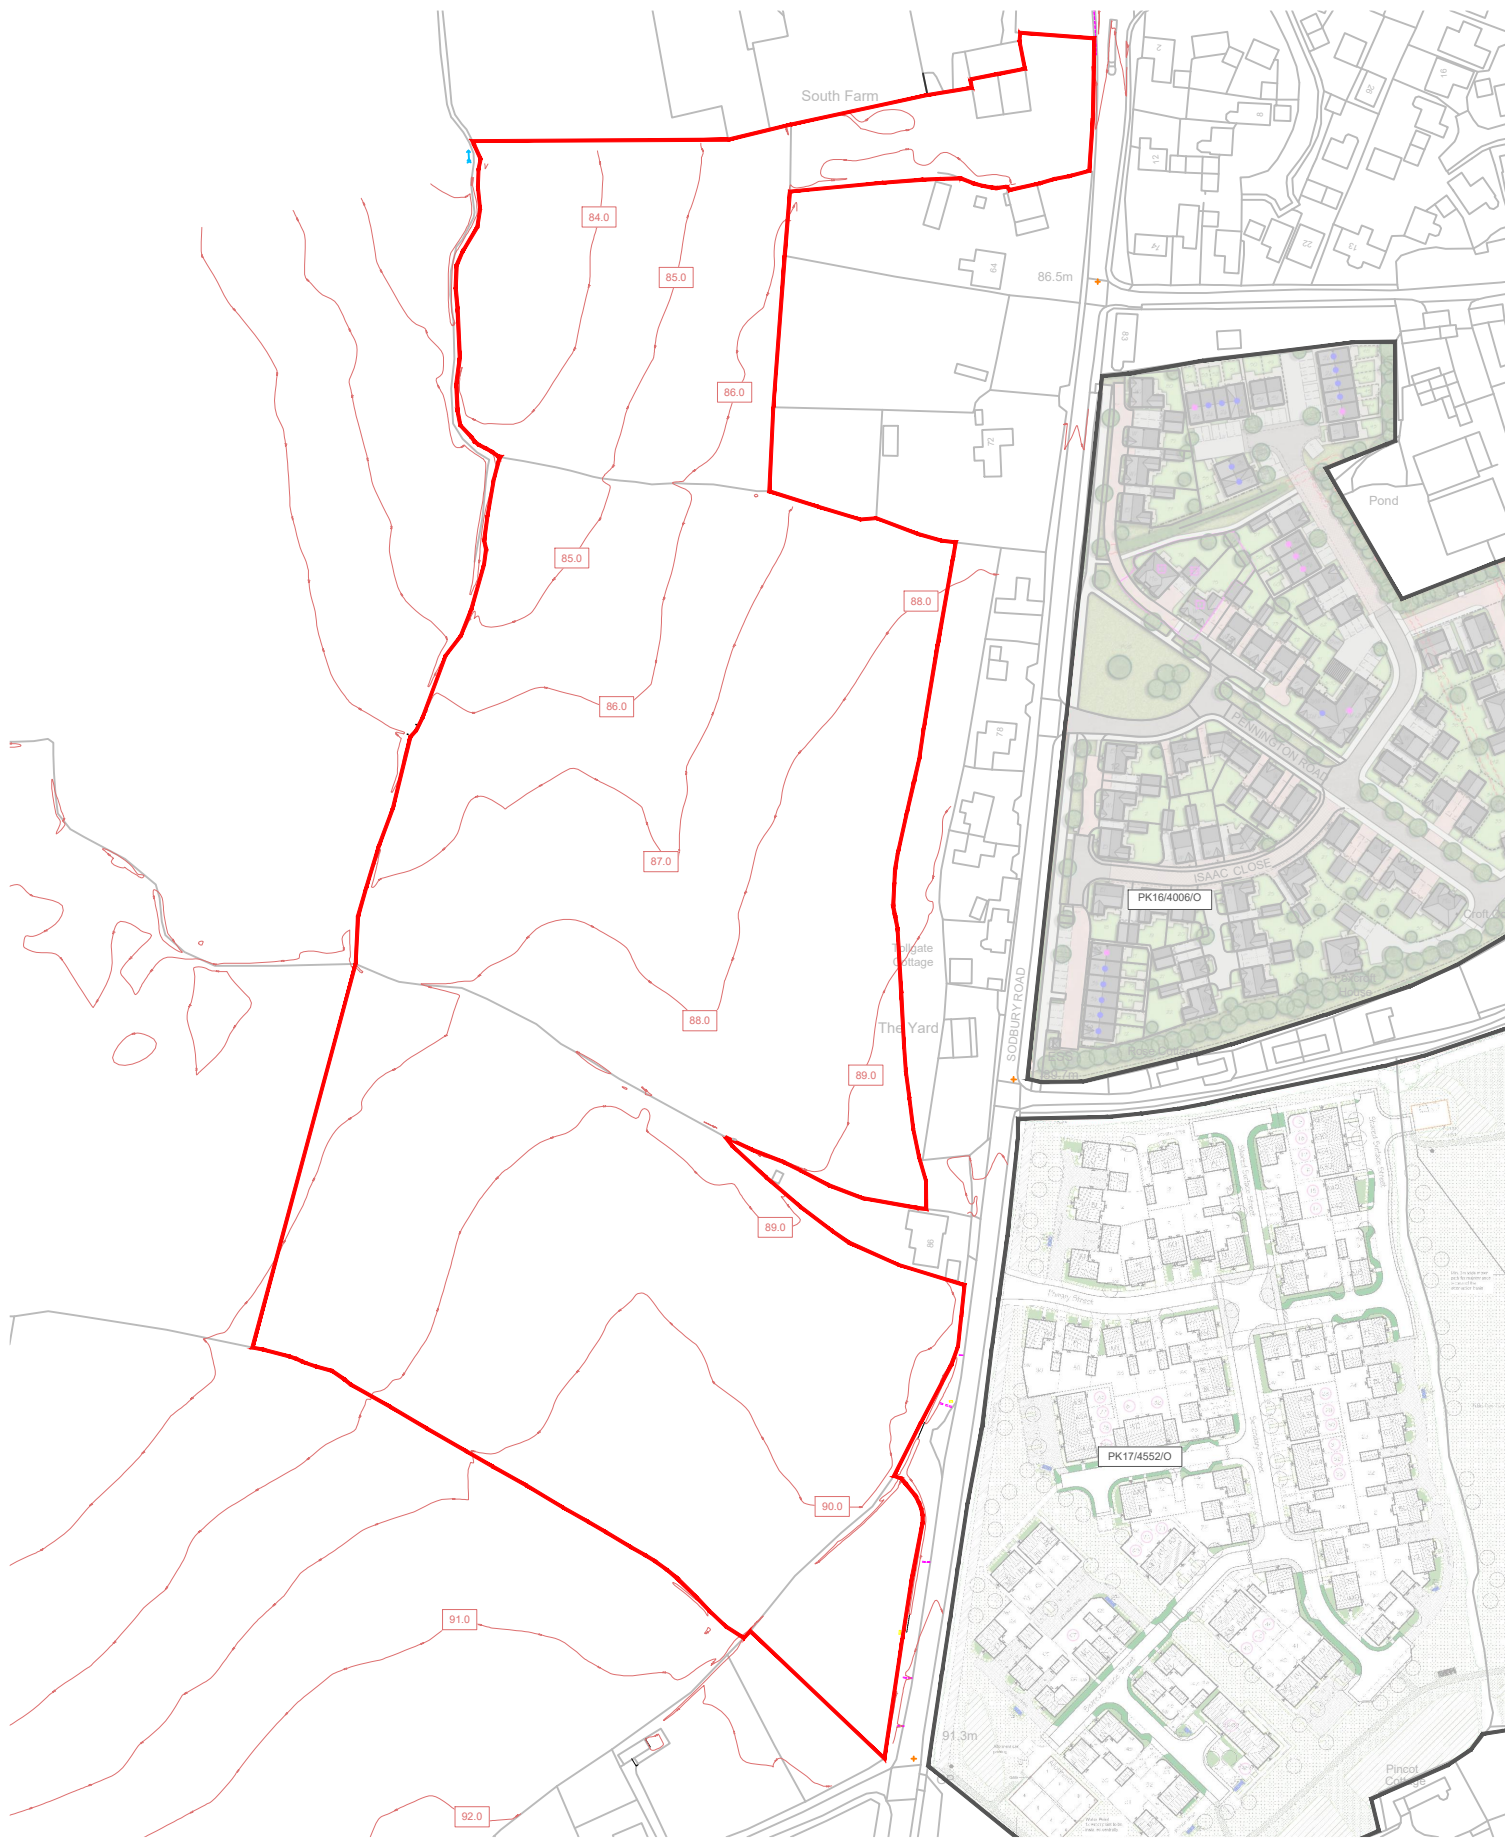

Copyright of Turley

This drawing is for illustrative purposes only and should not be used for any construction or estimation purposes. To be scaled for planning application purposes only. No liability or responsibility is accepted arising from reliance upon the information contained within this drawing.

Plans reproduced by permission of Ordnance Survey on behalf of The Controller of Her Majesty's Stationery Office. © Crown Copyright and database right [2021]. Ordnance Survey Licence number [0100031673].

KEY

-  Application boundary
-  1m Contours

CLIENT

Bloor Homes

PROJECT

Land at Wickwar - Phase 1

DRAWING

Topography Survey

PROJECT NUMBER

BLOA3039

DRAWING NUMBER

1002

REVISION

-

DATE

March 2022

CHECKED BY

AW

STATUS

-

SCALE

1:2500 @ A4

Turley