


NOTES

1. This drawing has been prepared in accordance with the scope of RPS's appointment with its client and is subject to the terms and conditions of that appointment. RPS accepts no liability for any use of this document other than by its client and only for the purposes for which it was prepared and provided.
2. If received electronically it is the recipient's responsibility to print to correct scale. Only written dimensions should be used. DO NOT SCALE.

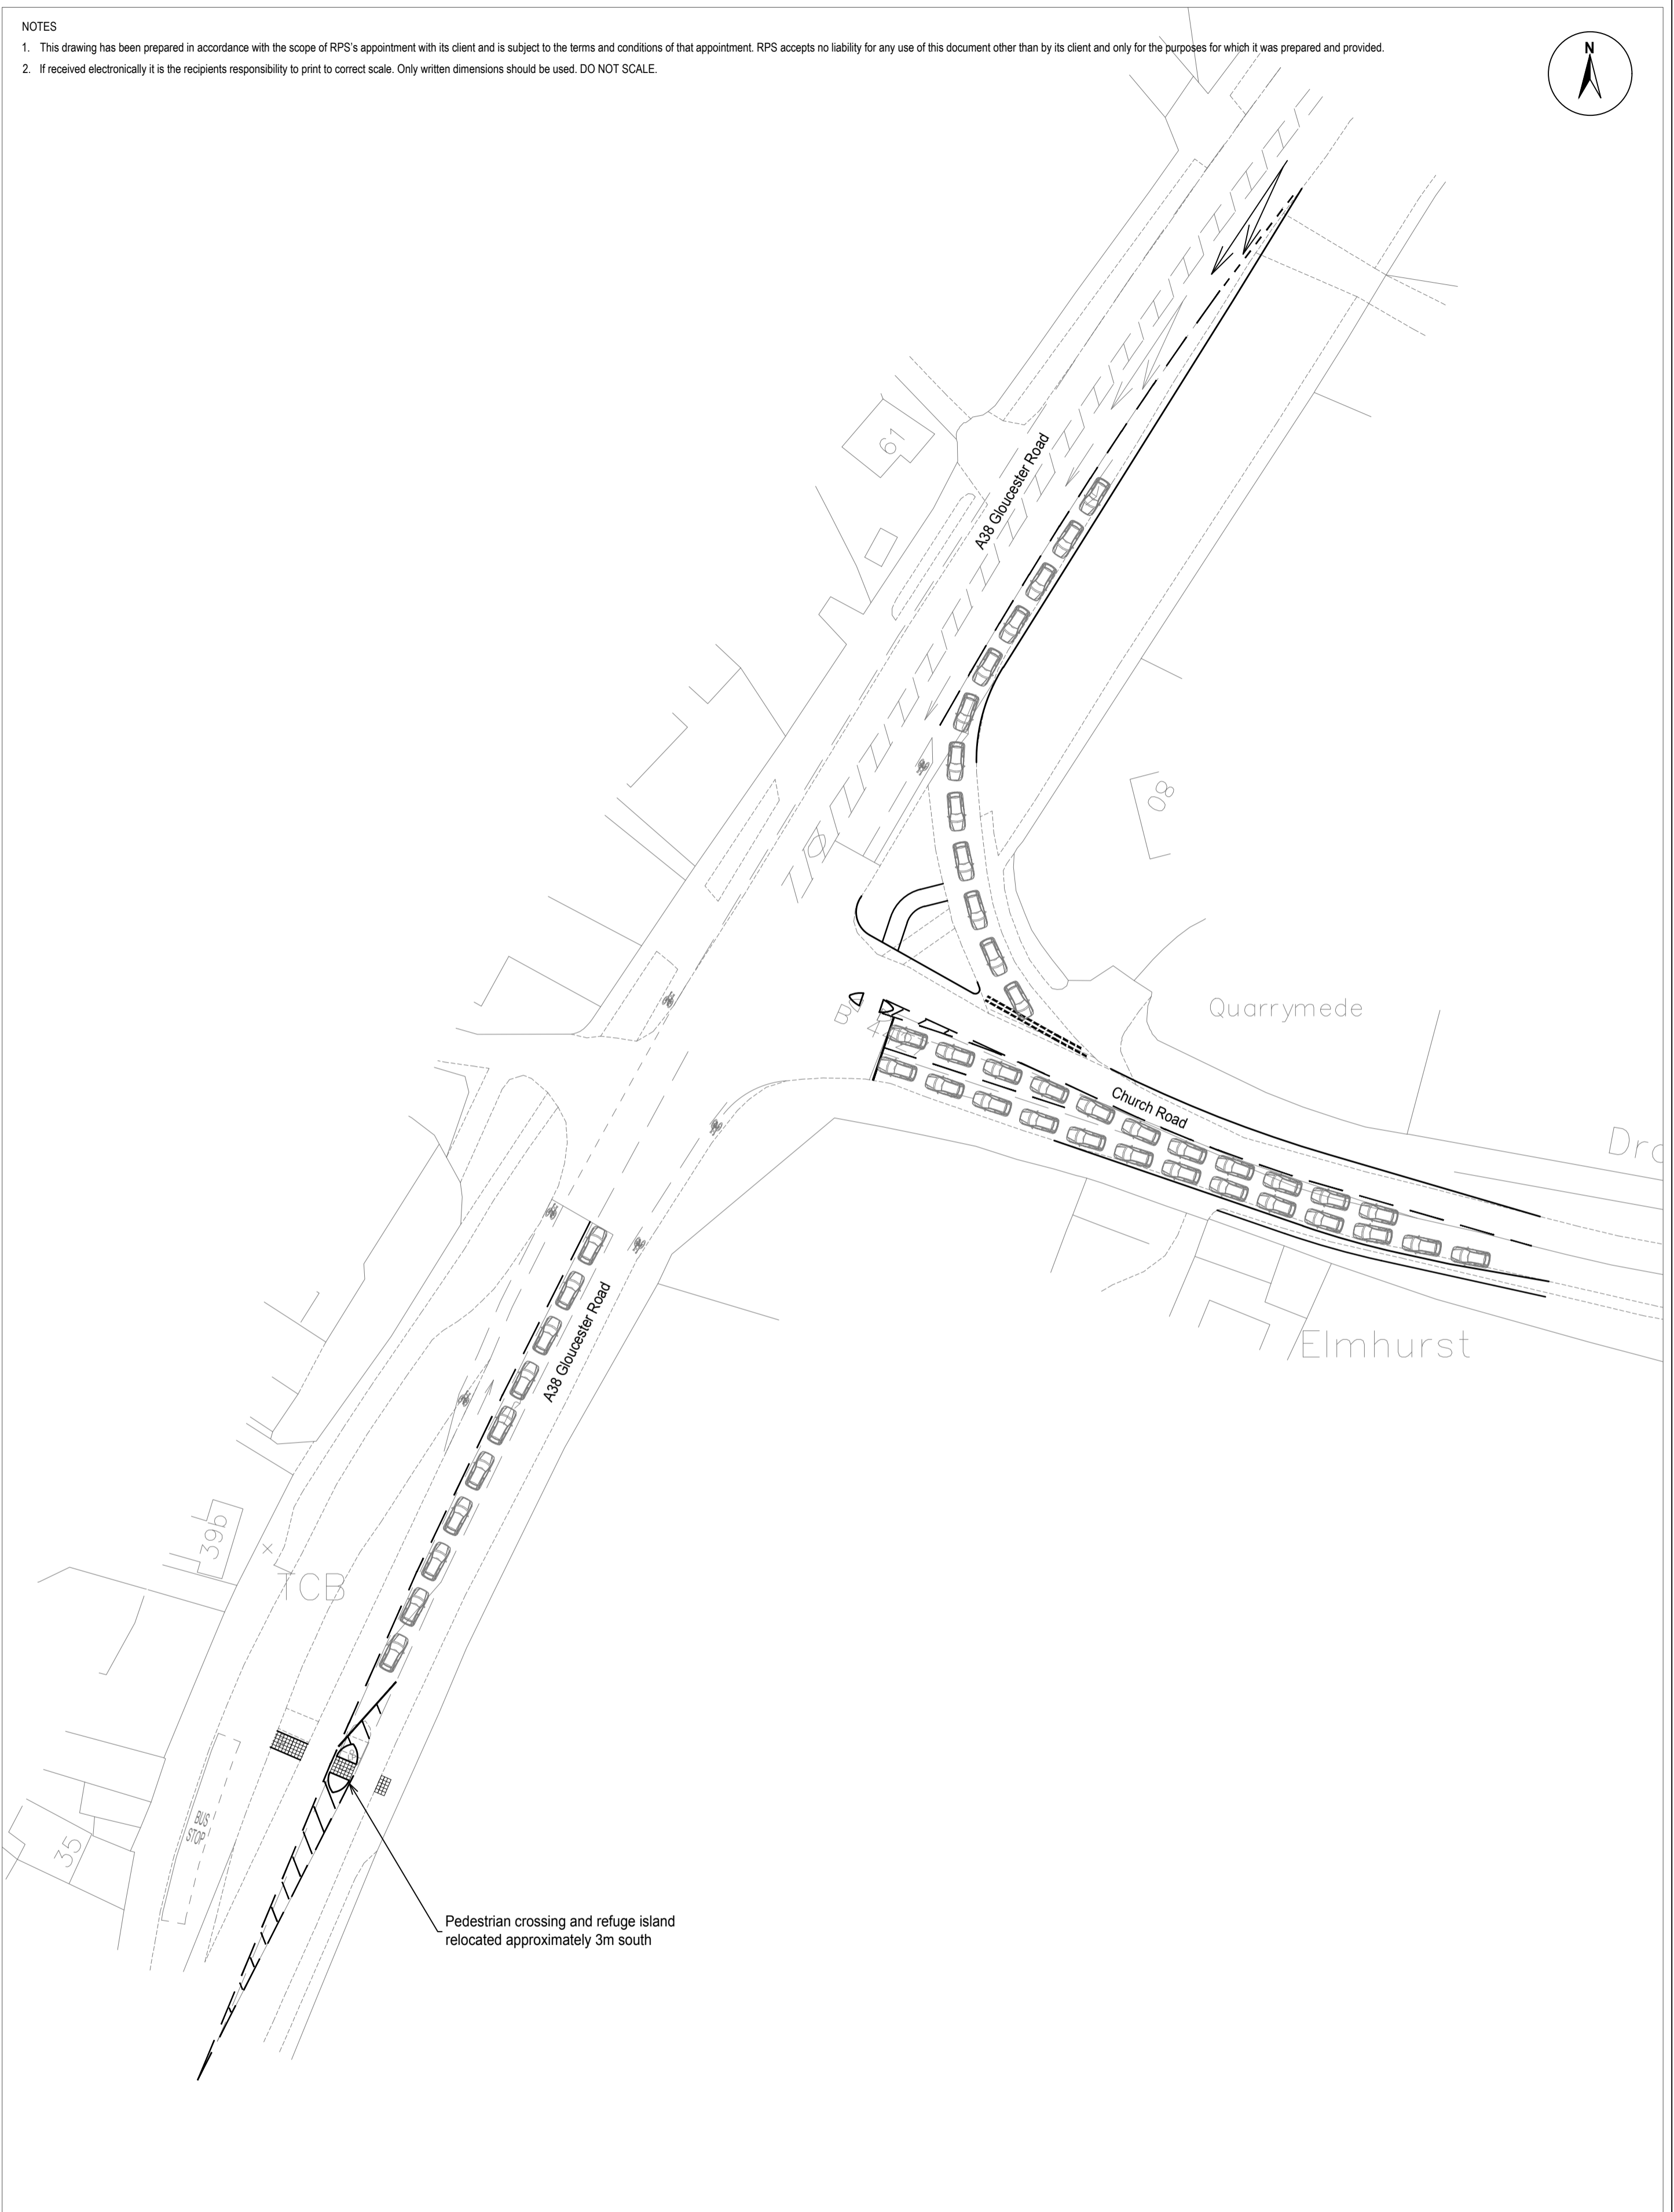

Pedestrian crossing and refuge island  
relocated approximately 3m south

Drawing Ref: P:\JNY9604 - LAND AT GLOUCESTER ROAD, THORNBURY\HIGHWAYS\DRAWINGS\JNY9604-SCGT-7 - A38 GLOUCESTER RD - CHURCH RD.DWG Pinned Date: 7/24/2018 11:19 AM



140 London Wall  
London, EC2Y 5DN  
T: +44(0)20 7280 3300 E: transport@rpsgroup.com

Client **Bovis Homes Limited**

Project **Land at Gloucester Road, Thornbury**

Title **A38 Gloucester Road / Church Road Junction  
Highway Improvement**

Status	Drawn By	Checked by
Preliminary	AJ	
Project Number	Scale @ A2	Date Created
JNY9604	1:500	23.07.2018

Drawing Number	Rev
JNY9604-SCGT/7	

© 2016 RPS Group **rpsgroup.com**

Rev	Description	Date	Initials	Ckd

A38 junction Church Road capacity improvements Drawing SCGT/7

Design including Audit	10000
Widen left turn lane A38 north arm	25000
Widen Church Lane arm	25000
Widen Church Lane footway	5000
Relocate traffic island 3m to the south A38 south arm including electricals	25000
Draianage	10000
Utilities	20000
Road markings	2000
Traffic management	10000
Contingencies	10000
Total	142000