


NOTES

1. This drawing has been prepared in accordance with the scope of RPS's appointment with its client and is subject to the terms and conditions of that appointment. RPS accepts no liability for any use of this document other than by its client and only for the purposes for which it was prepared and provided.
2. If received electronically it is the recipient's responsibility to print to correct scale. Only written dimensions should be used. DO NOT SCALE.

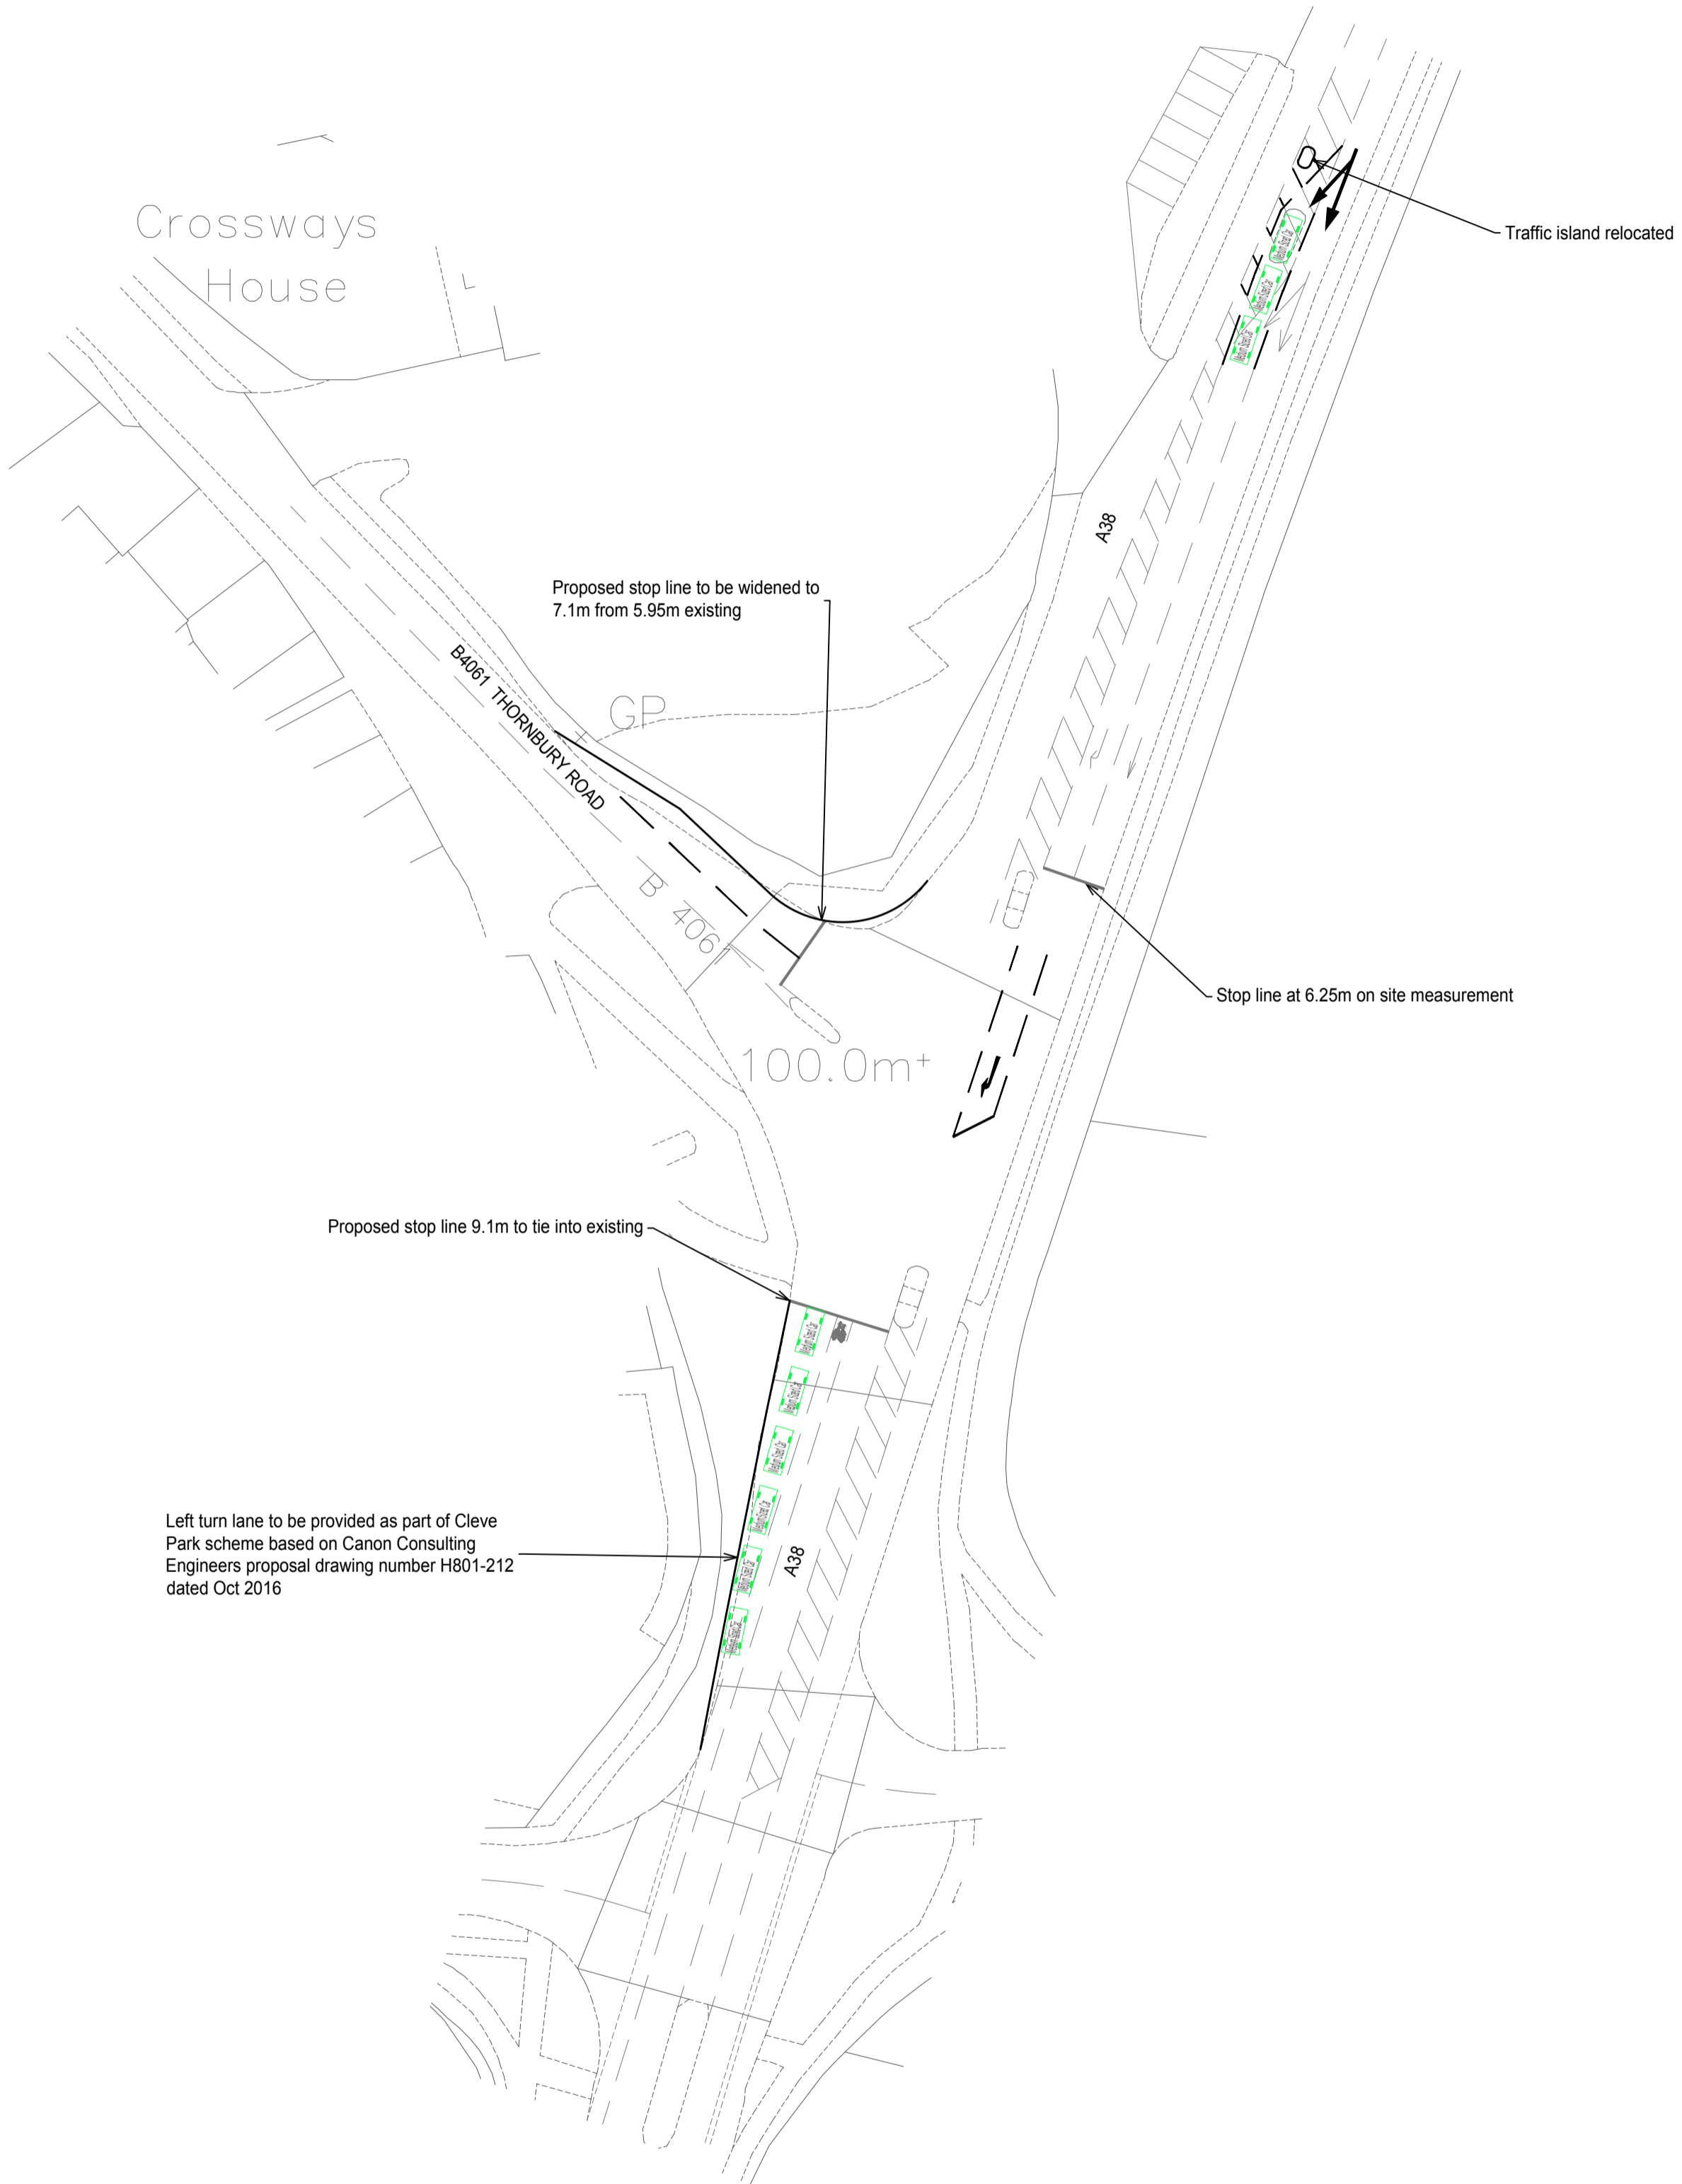

Drawing Ref: P:\JNY9604 - LAND AT GLOUCESTER ROAD, THORNBURY\HIGHWAYS\DRAWINGS\JNY9604-SCGT-6\THORNBURY RD-A38 JUNCTION.DWG. Printed Date: 7/24/2018 11:40 AM



140 London Wall
London, EC2Y 5DN
T: +44(0)20 7280 3300 E: transport@rpsgroup.com

Client **Bovis Homes Limited**
Project **Land at Gloucester Road, Thornbury**
Title **Thornbury Road / A38 Junction Highway Improvement**

Status	Drawn By	Checked by
Preliminary	AJ	CMR
Project Number	Scale @ A2	Date Created
JNY9604	1:500	24.07.2018

Drawing Number	Rev
JNY9604-SCGT/6	

© 2016 RPS Group **rpsgroup.com**

Rev	Description	Date	Initials	Ckd