
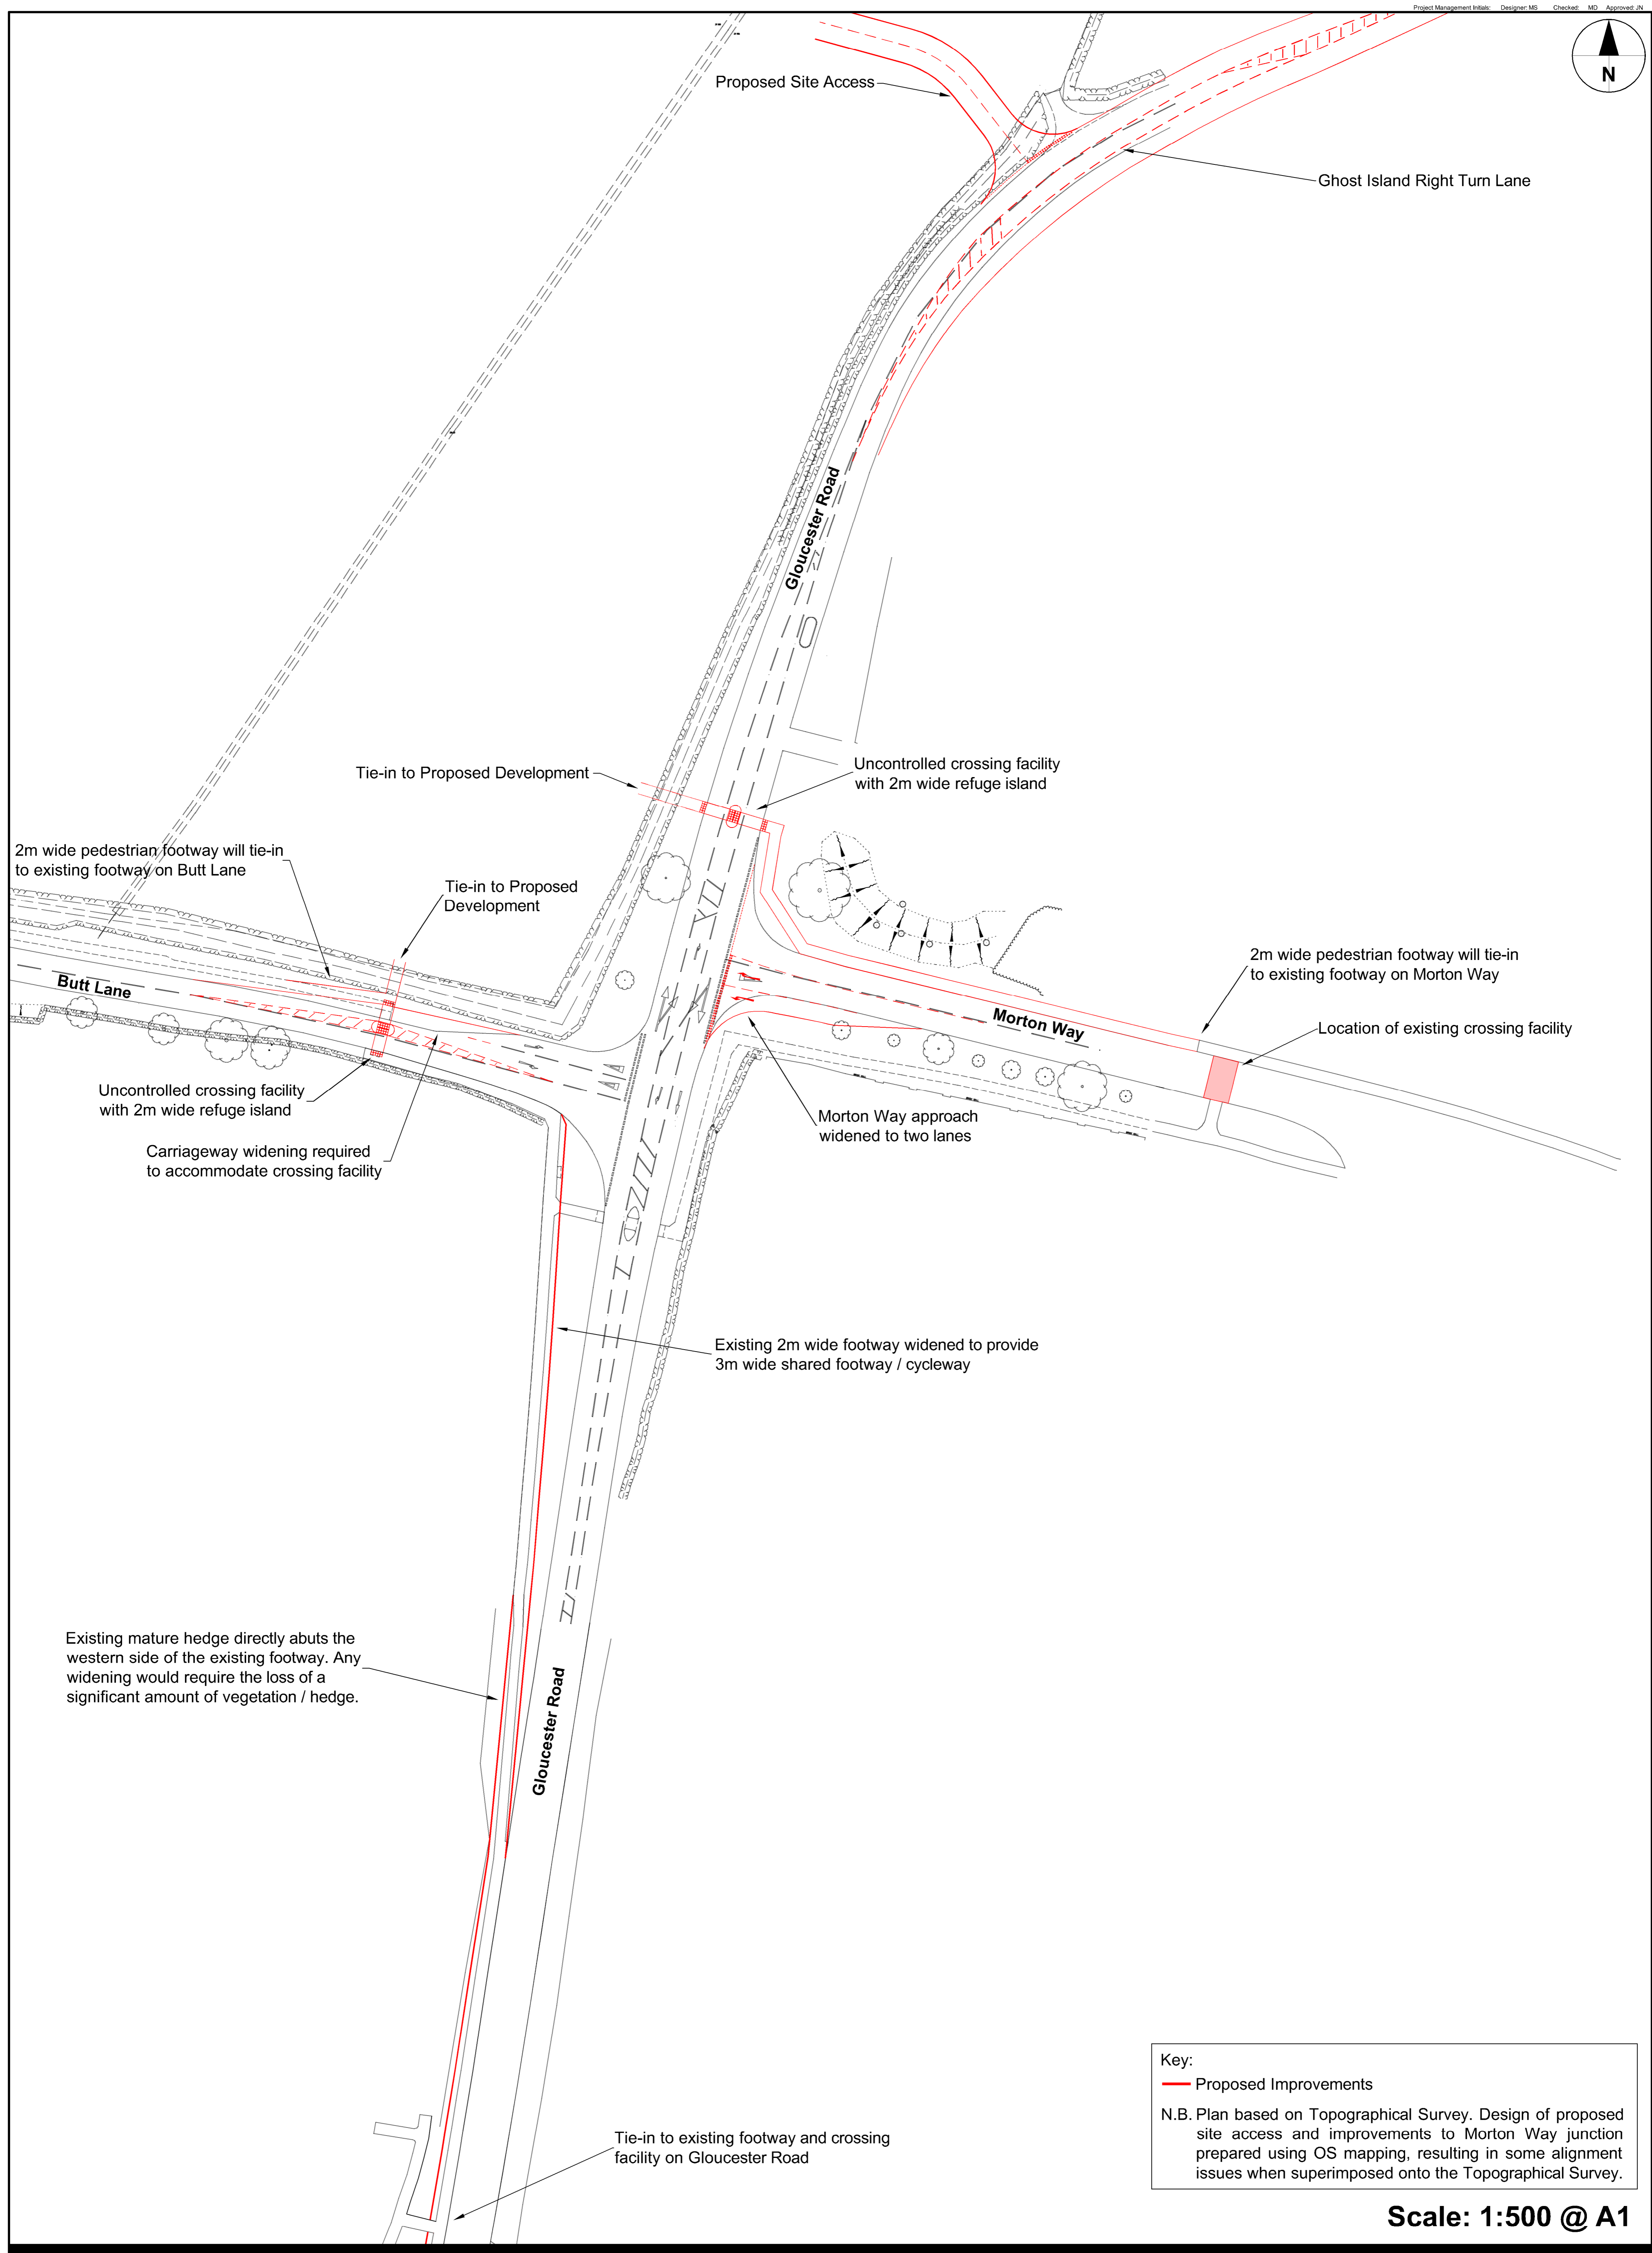


Appendix K AECOM Drawing 60478433.011 'Site Access and Gloucester Road / Butt Lane / Morton Way Proposals

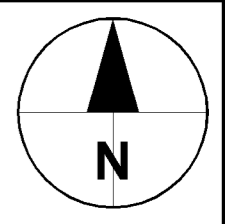

Key:
 — Proposed Improvements

N.B. Plan based on Topographical Survey. Design of proposed site access and improvements to Morton Way junction prepared using OS mapping, resulting in some alignment issues when superimposed onto the Topographical Survey.

Scale: 1:500 @ A1