


## **Appendix E    Personal Injury Collision Data**

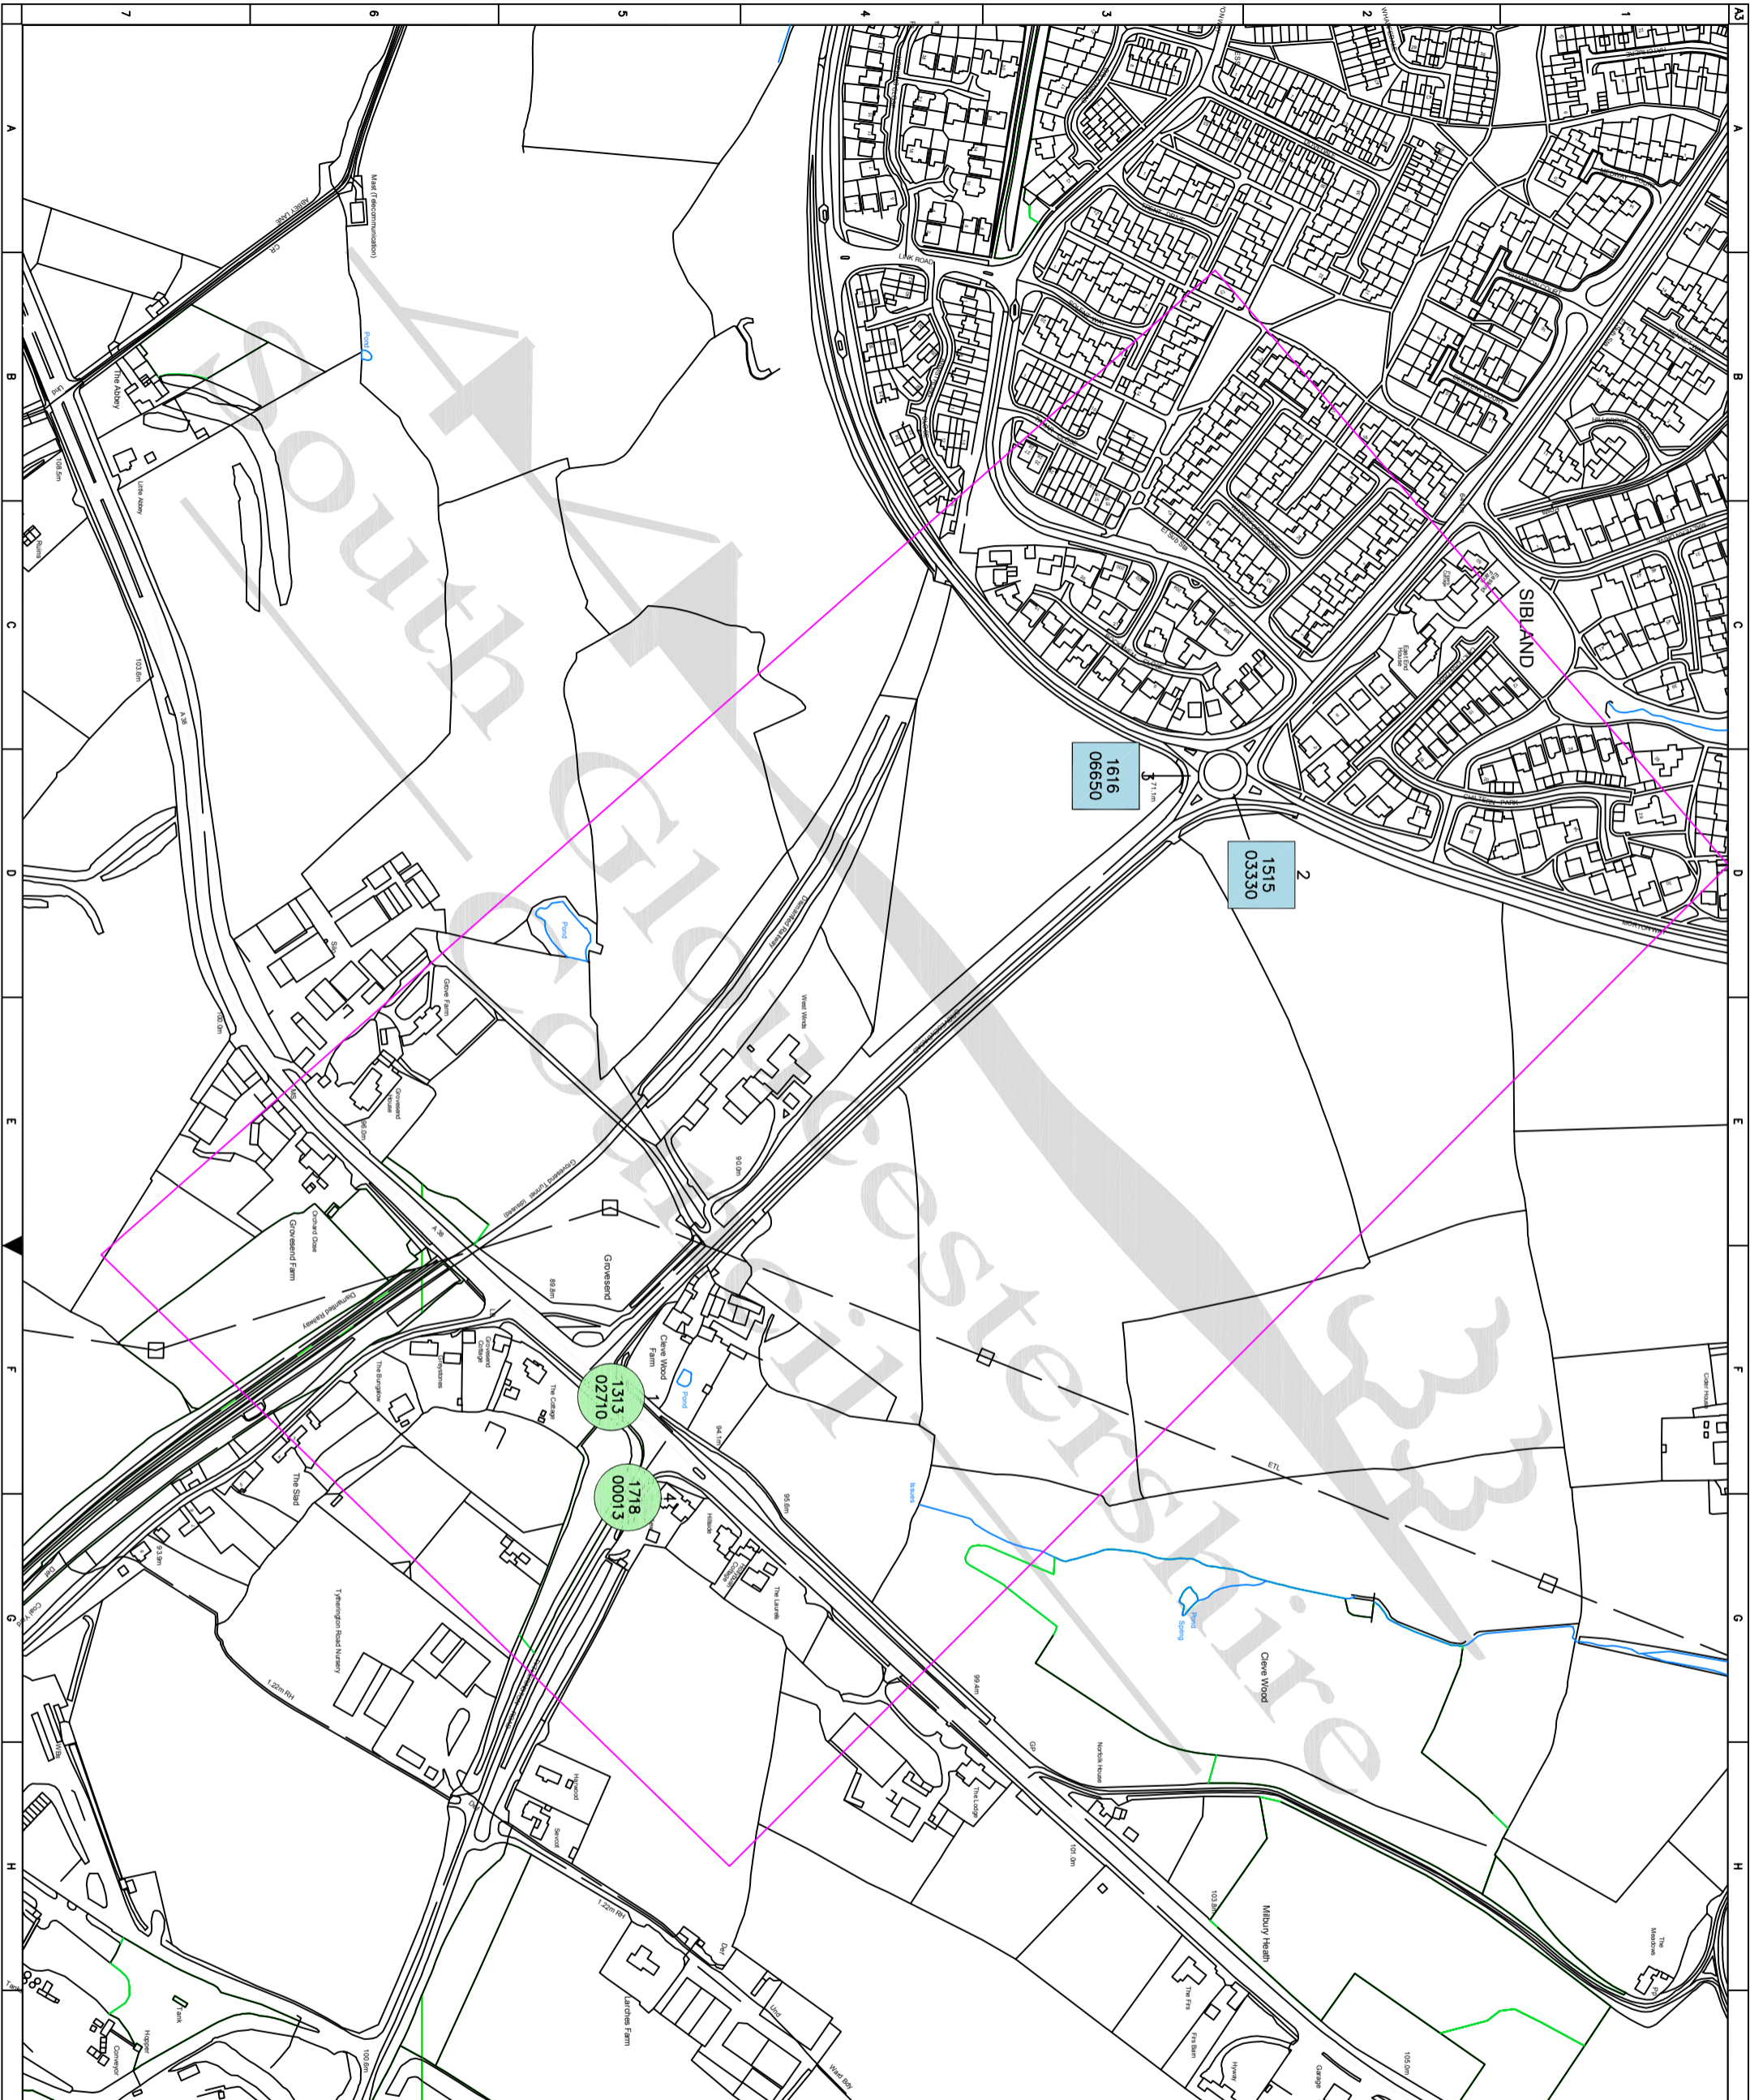

**ORDNANCE SURVEY**  
 © Crown copyright and database rights 2016 Ordnance Survey 100023410.  
 This map has been provided for the scheme consultation and must not be used for any other purpose. Only one paper copy may be made for your own use.

- NOTES**
1. All dimensions are in metres unless noted otherwise.
  2. This drawing should not be scaled and only written dimensions should be used. Any discrepancies should be brought to the attention of the department immediately.

Rev	Description	Drawn	App'd	Date



**STREETCARE TRANSPORT & WASTE**  
 PO Box 299, Civic Centre, High Street,  
 Bristol, BS1 1E 0DP  
 Telephone: 01454 498 000  
 Email: TransportServices@southgloucs.gov.uk

**Project**  
 EDR065 Thornbury Various  
 Site A

**Title**  
 Personal injury accident  
 01/01/2013 to 31/12/2017\*  
 (\*Provisional)

Acad Ref	NTS	Drawn	DS
Scale @ A3		Approved	
Date	April 18	Parish	
DWG No.		Scheme	
		Number	
		Rev.	

EDR065 Thornbury various (siteA)  
Accident Date BETWEEN '01-Jan-2013' AND '31-Dec-2017'

**131302710** SLIGHT 365415/189113 01/04/2013 18:30  
**LOCATION** A38 Gloucester Road at Junction with Grovesend, Thornbury  
**DESCRIPTION** V1 TRAV S/B ON A38 TWRDS BRISTOL. BRAKES ON V1 FAILED ON THE APPROACH TO JUNCTION CAUSING V1 TO FTS AND HIT R/O V2 WHICH WAS STATIONARY AT THE RED LIGHT.

VEHICLES	DRIVER	CASUALTIES	VEH	SEX	AGE
1 Other: Motor vehicle	Male	26 1 Driver/Rider	SLIGHT	2 Male	57
2 Car	Male	57			

**151503330** SERIOUS 365055/189485 22/04/2015 07:22  
**LOCATION** Grovesend Road at Junction with Morton Way, Thornbury  
**DESCRIPTION** V1 TRAVELLING TOWARDS TYTHERINGTON ON GROVESEND ROAD ENTERED THE RAB TO TRAVEL STRAIGHT AHEAD. V2 (CYC) ENTERED THE ROUNDABOUT FROM MORTEN WAY AND COLLIDED WITH V1.

VEHICLES	DRIVER	CASUALTIES	VEH	SEX	AGE
1 Car	Male	23 1 Driver/Rider	SERIOUS	2 Male	51
2 Pedal Cycle	Male	51			


**161606650** SERIOUS 365044/189459 13/08/2016 15:20  
**LOCATION** Midland Way at Junction with Grovesend Road, Thornbury  
**DESCRIPTION** V1 WAS TRAV S/B ON MORTON WAY TOWARDS MIDLAND WAY. AS V1 WAS NEG THE RAB, AN U/K VEH ENTERED THE RAB FROM GROVESEND ROAD INTO THE PATH OF V1. D1 SWERVED TO AVOID A COLLISION, BUT LEF THE C/W AND CAME TO A REST IN A FIELD.

VEHICLES	DRIVER	CASUALTIES	VEH	SEX	AGE
1 Car	Female	41 1 Driver/Rider	SERIOUS	1 Female	41

**171800013** SLIGHT 365475/189123 08/10/2017 16:00  
**LOCATION** Tytherington Road at junction with A38 Gloucester Road, Thornbury  
**DESCRIPTION** V2 HAS STOPPED IN A QUEUE AT A RED LIGHT ON TYTHERINGTON ROAD AT ITS JUNCTION WITH THE A38. WHILE STATIONARY V2 WAS HIT IN THE REAR BY V1. D1 STATED THAT HER FOOT SLIPPED OFF THE CLUTCH AND SHE DROVE STRAIGHT INTO THE REAR OF V2.

VEHICLES	DRIVER	CASUALTIES	VEH	SEX	AGE
1 Car	Female	43 1 Driver/Rider	SLIGHT	1 Female	43
2 Car	Male	79			



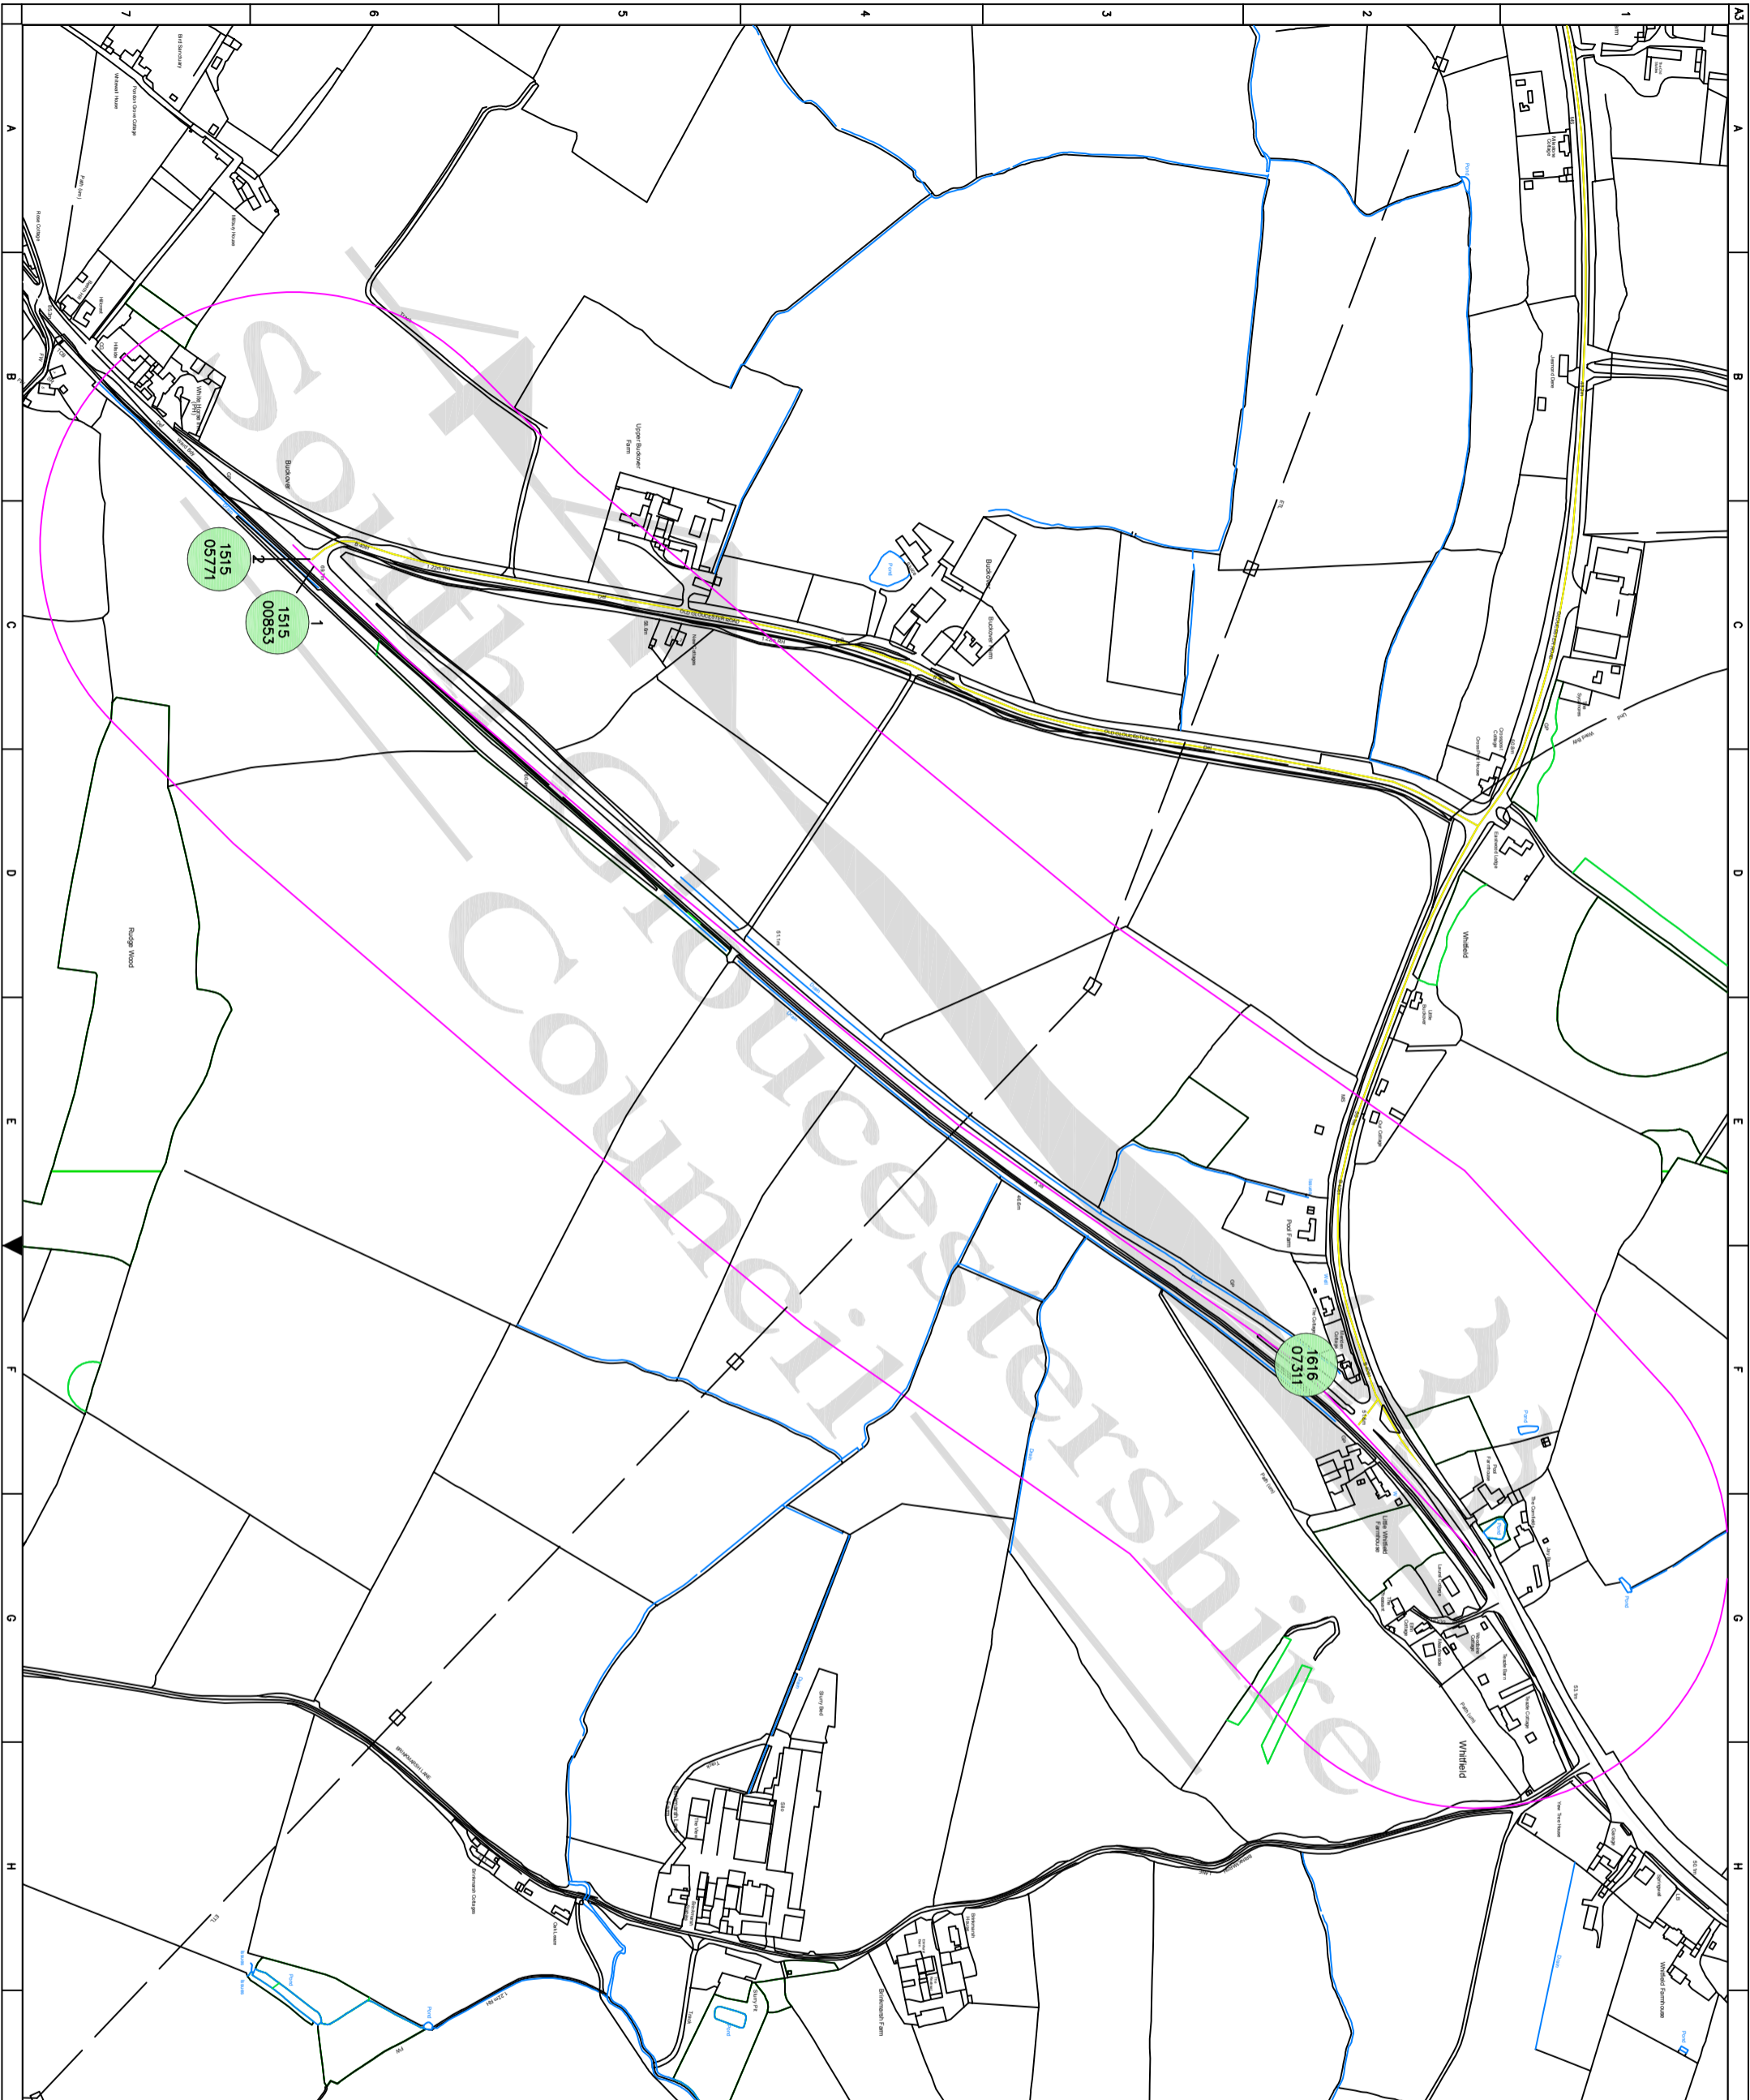

ORDNANCE SURVEY  
 © Crown copyright and database rights 2016 Ordnance Survey 10003410.  
 This map has been provided for the scheme consultation and must not be used for any other purpose. Only one paper copy may be made for your own use.

- NOTES**
1. All dimensions are in metres unless noted otherwise.
  2. This drawing should not be scaled and only written dimensions should be used. Any discrepancies should be brought to the attention of the department immediately.

Rev	Description	Drawn	App'd	Date



**STREETCARE TRANSPORT & WASTE**  
 PO Box 299, Civic Centre, High Street,  
 Bristol, BS1 1DQ  
 Telephone: 01454 498 000  
 Email: TransportServices@southgloucs.gov.uk

**Project:**  
 EDR065 Thornbury Various  
 Site B

**Title:**  
 Personal injury accident  
 01/01/2013 to 31/12/2017\*  
 (\*Provisional)

Acad Ref	NTS	Drawn	DS
Scale @ A3		Approved	
Date	April 18	Scheme	
DWG No.		Number	
		Rev.	

EDR065 Thornbury various (siteB)  
 Accident Date BETWEEN '01-Jan-2013' AND '31-Dec-2017'

**151500853** SLIGHT 366522/190513 04/01/2015 14:10  
**LOCATION** A38 Gloucester Road, at Junction with B4061 Old Gloucester Road, Buckover  
**DESCRIPTION** V2 (M/C) WAS TRAVELLING S/B ON A38 TOWARDS ALVESTON WHEN V1 T/RIGHT FROM THE B4061 OLD GLOUCESTER ROAD INTO THE PATH OF V2 AND COLLISION OCCURRED.

VEHICLES	DRIVER	CASUALTIES	VEH	SEX	AGE
1 Car	Female	43 1 Driver/Rider	SLIGHT	2 Male	28
2 M/cycle > 500cc	Male	28			

**151505771** SLIGHT 366516/190510 24/07/2015 16:51  
**LOCATION** A38 (By White Horse Inn) Jnc with B4061, Buckover  
**DESCRIPTION** V1 TRAV S/B ON A38 IN LANE 2, APPROACHING OFFSIDE JNC WITH B4061. V2 TRAV N/B IN LANE 1 IN SLOW MOVING TRAFFIC. V1 INDICATING TO T/RT INTO B4061 AND PULLS ACROSS INTO PATH OF V2.

VEHICLES	DRIVER	CASUALTIES	VEH	SEX	AGE
1 Car	Male	55 1 Driver/Rider	SLIGHT	1 Male	55
2 Car	Male	18 2 Driver/Rider	SLIGHT	2 Male	18

**161607311** SLIGHT 367153/191298 22/09/2016 12:50  
**LOCATION** A38, Whitfield  
**DESCRIPTION** V1 WAS COMING OUT OF THE 60MPH SPEED LIMIT INTO THE 40MPH SPEED LIMIT AND STARTED TO SLOW DOWN. WHILST DOING SO, D1 GOT THEIR FOOT STUCK AMONGST THE PEDALS CAUSING V1 TO SLOW AND THEN STALL. V2 DROVE INTO THE REAR OF V1.

VEHICLES	DRIVER	CASUALTIES	VEH	SEX	AGE
1 Car	Male	23 1 Passenger	SLIGHT	2 Female	68
2 Car	Male	69			





**ORDNANCE SURVEY**  
 © Crown copyright and database rights 2016 Ordnance Survey (10003410).  
 This map has been provided for the scheme consultation and must not be used for any other purpose. Only one paper copy may be made for your own use.

**NOTES**

1. All dimensions are in metres unless noted otherwise.
2. This drawing should not be scaled and only written dimensions should be used. Any discrepancies should be brought to the attention of this department immediately.

Rev	Description	Drawn	App'd	Date



**STREETCARE TRANSPORT & WASTE**  
 PO Box 299, Civic Centre, High Street,  
 Bristol, BS1 1DP  
 Telephone: 01454 498 000  
 Email: TransportServices@southgloucs.gov.uk

**EDR065 Thornbury Various**  
 Site C

Personal injury accident  
 01/01/2013 to 31/12/2017\*  
 (\*Provisional)

Acad Ref	NTS	Drawn	DS
Scale @ A3		Approved	
Date	April 18	Parish	
DWG No.		Scheme	
		Number	
		Rev.	

EDR065 Thornbury various (siteC)  
Accident Date BETWEEN '01-Jan-2013' AND '31-Dec-2017'

**131301762** SLIGHT 363672/190106 09/02/2013 14:17  
**LOCATION** B4061 High Street Junction with Castle Court, Thornbury  
**DESCRIPTION** C1 (PED) WAS CROSSING THE HIGH STREET WHEN V1 T/RT OUT OF CASTLE COURT ONTO THE HIGH STREET AND COLLIDED WITH C1.

VEHICLES	DRIVER	CASUALTIES	VEH	SEX	AGE
1 Car	Male	38 1 Pedestrian	SLIGHT	1 Male	64

**141401019** SLIGHT 363619/190303 13/01/2014 13:39  
**LOCATION** Castle Street, Thornbury  
**DESCRIPTION** V1 WAS TRAV S/B ON CASTLE STREET TOWING AN AGRICULTURAL TRAILER WHEN C1 (PED) STEPPED OUT FROM BETWEEN 2 PARKED VEHICLES TO CROSS THE ROAD INTO THE PATH OF V1. V1 WAS TRAV AT A SLOW SPEED AND D1 TRIED TO AVOID C1, BUT COLLISION OCCURRED.

VEHICLES	DRIVER	CASUALTIES	VEH	SEX	AGE
1 Agric Veh	Male	58 1 Pedestrian	SLIGHT	1 Female	90


**141408958** SLIGHT 363778/190085 06/12/2014 19:12  
**LOCATION** Quaker Lane, Thornbury  
**DESCRIPTION** V1 TRAVELLED FROM HIGH STREET INTO QUACKERS LANE. AS D1 NEGOTIATED A LEFT HAND BAND, C1 (PED) CROSSED N/B INTO THE PATH OF V1 AND WAS KNOCKED OVER AS V1 PASSED.

VEHICLES	DRIVER	CASUALTIES	VEH	SEX	AGE
1 Car	Male	25 1 Pedestrian	SLIGHT	1 Female	82

**161601831** SLIGHT 363815/190311 19/02/2016 08:32  
**LOCATION** B4061 Gloucester Road, at its Junction with The Elms Centre, Thornbury  
**DESCRIPTION** VEHS TRAVELLING NE/B AWAY FROM THORNBURY HIGH STREET WHEN TRAFFIC BECAME STATIONARY BEHINF V2 WHICH WAS STATIONARY WITING TO T/RIGHT INTO THE ELMS MEDICAL CENTRE. V1 (M/C) O/TOOK LINE OF STATIONARY VEHS, BUT V2 T/RIGHT AS V1 WAS PASSING AND R1 COLLIDED WITH THE O/S OF V2.

VEHICLES	DRIVER	CASUALTIES	VEH	SEX	AGE
1 M/cycle <= 50cc	Male	16 1 Driver/Rider	SLIGHT	1 Male	16
2 Car	Female	42			



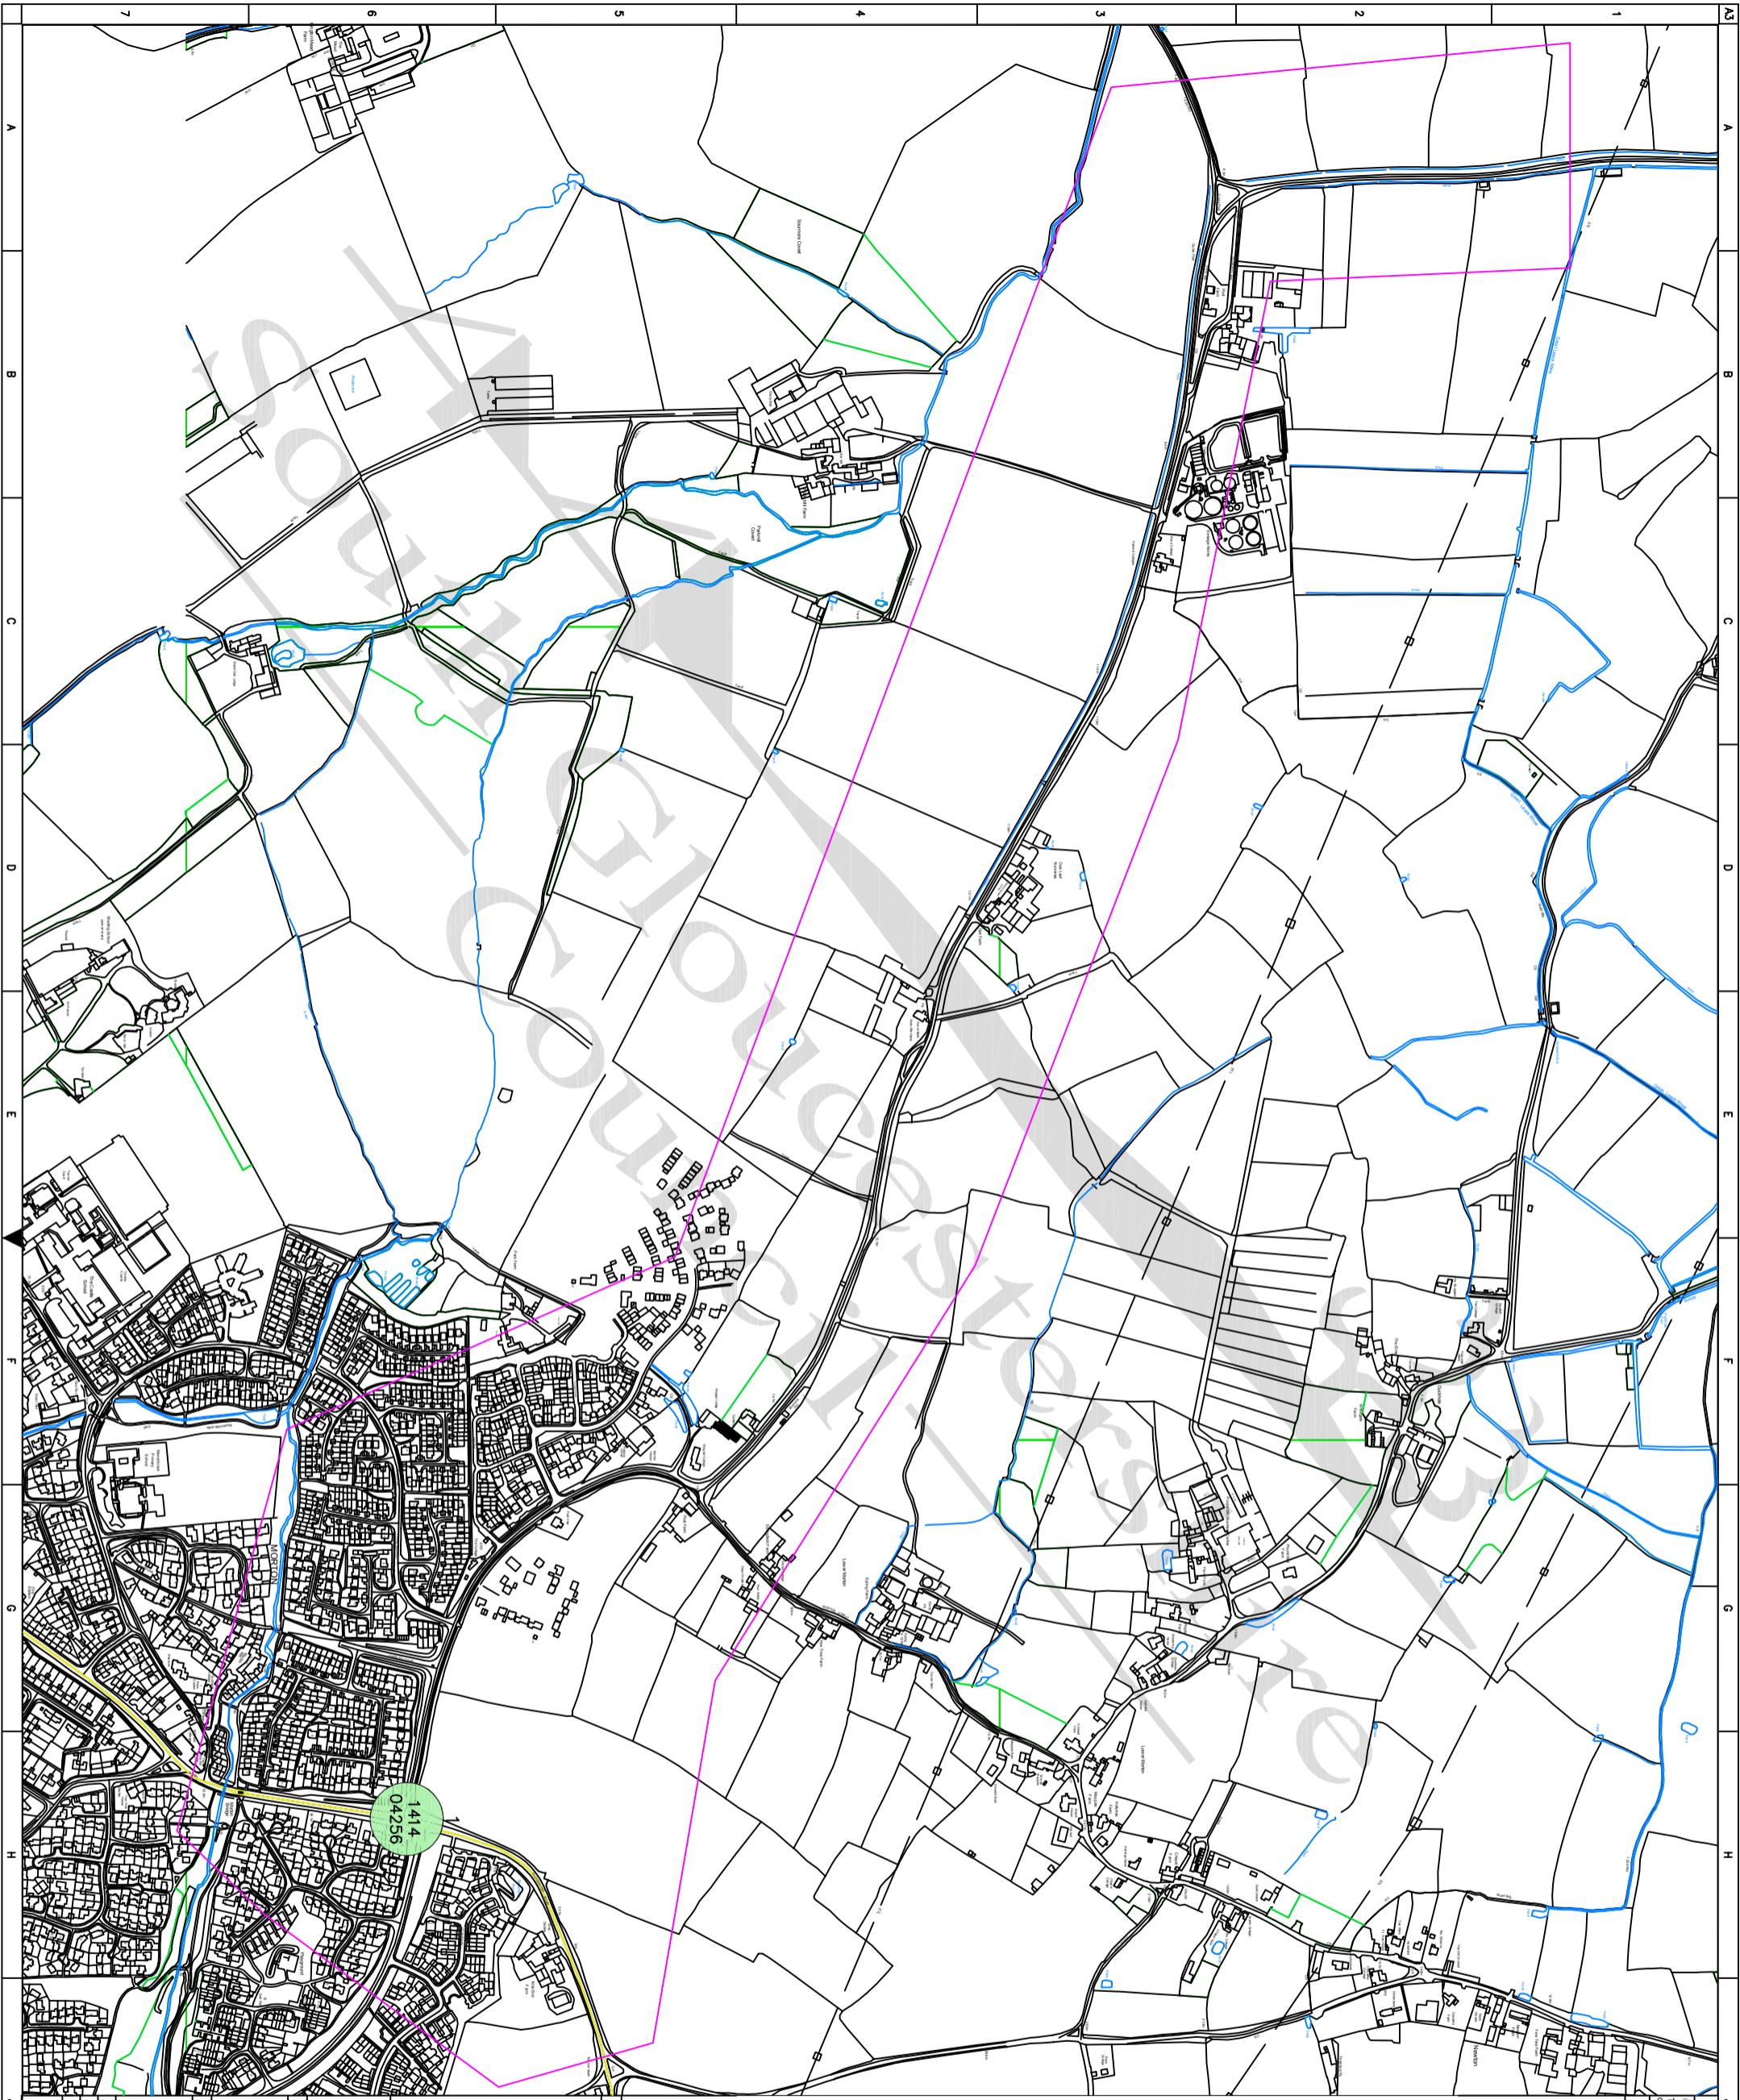

**ORDNANCE SURVEY**

© Crown copyright and database rights. 2016 Ordnance Survey 10003410.  
This map has been provided for the scheme consultation and must not be used for any other purpose. Only one paper copy may be made for your own use.

**NOTES**

1. All dimensions are in metres unless noted otherwise.
2. This drawing should not be scaled and only written dimensions should be used. Any discrepancies should be brought to the attention of this department immediately.

Rev	Description	Drawn	App'd	Date



**STREETCARE TRANSPORT & WASTE**

PO Box 299, Civic Centre, High Street,  
Bristol, BS1 1DP  
Telephone: 01454 498 000  
Email: TransportServices@southgloucs.gov.uk

**EDR065 Thornbury Various  
Site D**

**Personal injury accident  
01/01/2013 to 31/12/2017\*  
(\*Provisional)**


Acad Ref	Title	
Scale @ A3	NTS	Drawn
Date	April 18	Approved
DWG No.	Parish	Scheme
		Number
		Rev.



EDR065 Thornbury various (siteD)  
Accident Date BETWEEN '01-Jan-2013' AND '31-Dec-2017'

**141404256** SLIGHT 364466/191271 16/06/2014 16:20  
**LOCATION** B4061 Gloucester Road, at its Junction with Butt Lane, Thornbury  
**DESCRIPTION** V1 (CYC) TRAVELLING N/B ALONG GLOUCESTER ROAD TWRDS ROCKHAMPTON. AS R1 PASSED THE JUNCTION OF BUTT LANE, V2 T/LFT ONTO GLOUCESTER ROAD, CAUSING R1 TO SWERVE, LOSE CONTROL AND FALL FROM THEIR BIKE.

VEHICLES	DRIVER	CASUALTIES	VEH	SEX	AGE
1 Pedal Cycle	Male	31 1 Driver/Rider	SLIGHT	1 Male	31
2 Car	Male	57			

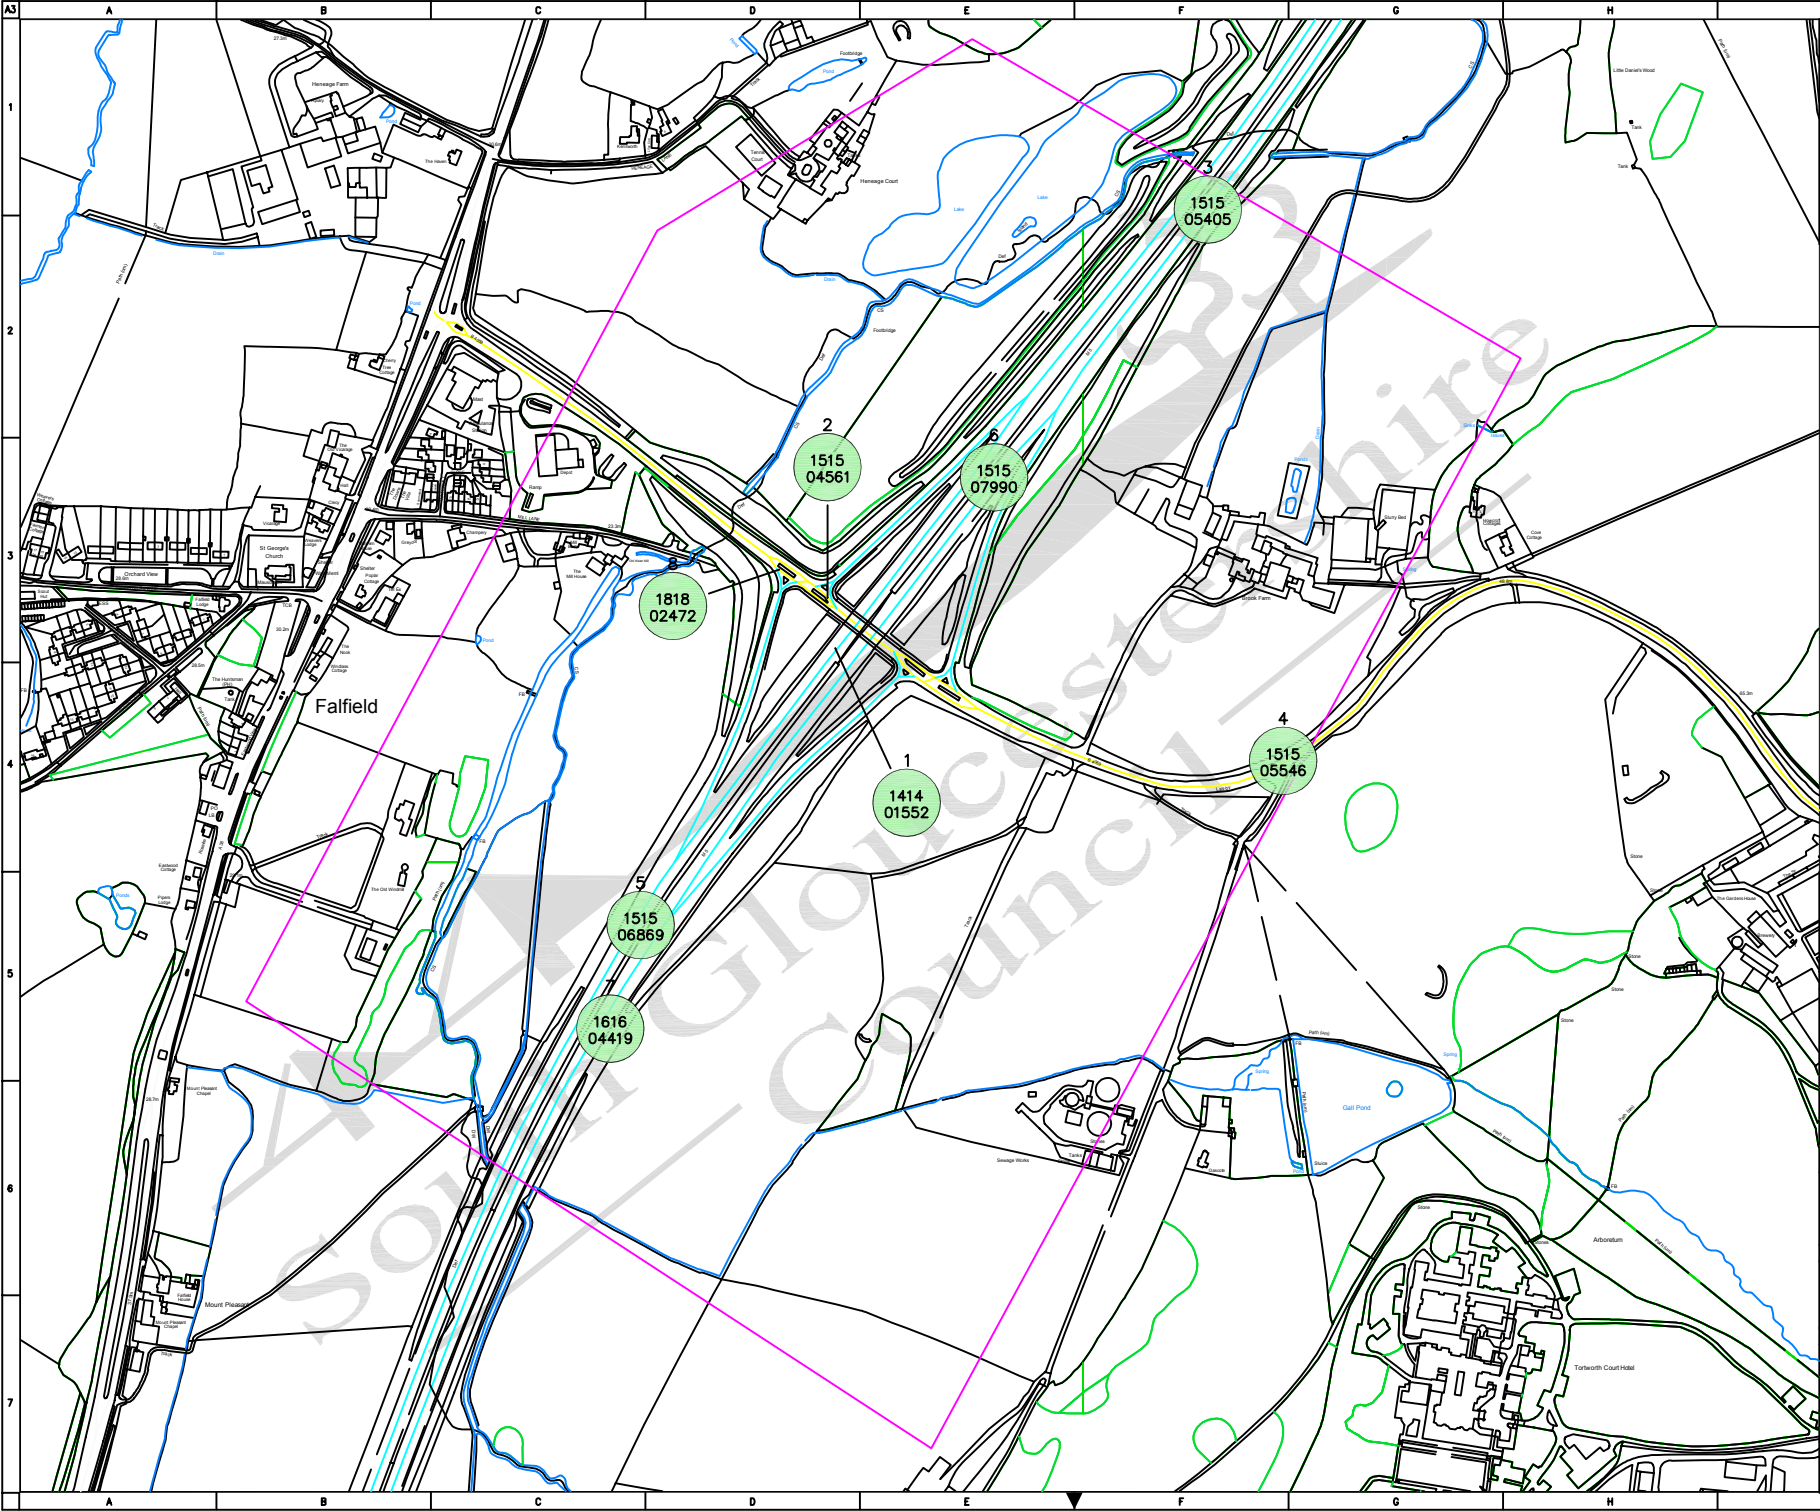


ORDNANCE SURVEY

© Crown copyright and database rights. 2018 Ordnance Survey 100023410.  
This map has been provided for this scheme consultation and must not be used for any other purposes. Only one paper copy may be made for your own use.

NOTES

1. All dimensions are in metres unless noted otherwise.
2. This drawing should not be scaled and only written dimensions should be used. Any discrepancies should be brought to the attention of this department immediately.

Rev	Description	Drawn	Appr'd	Date



**South Gloucestershire Council**  
DEPARTMENT OF ENVIRONMENT AND COMMUNITY SERVICES

INTEGRATING  
SOUTH GLOUCESTERSHIRE

**STREETCARE TRANSPORT & WASTE**  
PO Box 299, Civic Centre, High Street,  
Bristol, BS15 0DR  
Telephone: 01454 888 000  
Email: TransportServices@southglos.gov.uk

Project	Down Road, Winterbourne STation Road to Quarry Lane
Title	Personal injury accident 30/04/2013 to 01/05/2018* (*provisional)

Acad Ref	(This entry is generated automatically from the project information)		
Scale @ A3	NTS	Drawn	DS
Date	Jul18	Approved	
Dwg No.			

I:\Road Safety\Engineering\Acad\2018\18-04-2\Exam\Exam\Draw\Revised\Draw\_Plot.dwg - Plotted by ds on Jul 17, 2018 - 11:34am

EDR072 M5 J14  
Accident Date BETWEEN '30-Apr-2013' AND '01-May-2018'

**141401552** SLIGHT 368780/193190 20/02/2014 15:30  
**LOCATION** M5 Junction J14  
**DESCRIPTION** VEHS TRAV N/B ON THE M5 WHEN AS THEY PASSED J14 THERE WAS BUILT UP TRAFFIC. D2 SLOWED AND STOPPED FOR STAT TRAFFIC AHEAD, BUT D1 FTS AND V1 HIT R/O V2.

VEHICLES	DRIVER	CASUALTIES	VEH SEX	AGE
1 Car	Female	Unk 1 Passenger	SLIGHT 2 Female	Unk
2 Car	Male	30 2 Passenger	SLIGHT 2 Male	1

**151504561** SLIGHT 368773/193235 24/06/2015 08:19  
**LOCATION** B4509 Junction with M5 Junction 14, Failfield  
**DESCRIPTION** V1 (M/C)TRAVELLING E/B ON B4509 FROM THE A38 BEHIND A TRACTOR WHEN THE TRACTOR STOPPED TO ALLOW O/C V2 TO T/RIGHT ONTO THE M5 SLIP ROAD. R1 U/TOOK THE TRACTOR AND COLLIDED WITH V2.

VEHICLES	DRIVER	CASUALTIES	VEH SEX	AGE
1 M/cycle 125 - 500cc	Male	30 1 Driver/Rider	SLIGHT 1 Male	30
2 Car	Female	33 2 Passenger	SLIGHT 2 Female	9

**151505405** SLIGHT 369111/193580 17/07/2015 10:55  
**LOCATION** M5 J14-15 (Exact location unknown)  
**DESCRIPTION** IT WAS APPEAR THAT THE VEHS WERE TRAV S/B ON THE M5 BETWEEN J14 AND J15 IN TRAFFIC. WHEN V1 HIT THE R/O V2. A CONVERSATION TOOK PLACE WHERE D1 TRIED TO OFFER D2 £20 FOR DAMAGE, BUT THEN DROVE OFF WITHOUT LEAVING CORRECT DETAILS.

VEHICLES	DRIVER	CASUALTIES	VEH SEX	AGE
1 Van/Goods < 3.5t	Male	Unk 1 Driver/Rider	SLIGHT 2 Male	32
2 Car	Male	32		

**151505546** SLIGHT 369178/193090 07/06/2015 12:02  
**LOCATION** B4509 Tortworth j/w Unnamed Rd, Falfield  
**DESCRIPTION** V2 STAT WAITNG TO T/RT ONTO A SIDE RD FROM B4509. V1 TRAV E/B AROUND A L/H/B HIT R/O V2 CAUSING IT TO BE PUSHED ACROSS RD ONTO GRASS VERGE.

VEHICLES	DRIVER	CASUALTIES	VEH SEX	AGE
1 Car	Female	40 1 Driver/Rider	SLIGHT 2 Male	32
2 Car	Male	32		

**151506869** SLIGHT 368607/192944 28/08/2015 22:08  
**LOCATION** M5 J15-14  
**DESCRIPTION** V1 AND V2 TRAVELLING N/B ON THE M5. V1 WAS IN L2 AND V2 IN L3 OVERTAKING VEHICLES WHEN V1 MOVED INTO L3 AND COLLIDED WITH V2 AND LOST CONTROL.

VEHICLES	DRIVER	CASUALTIES	VEH SEX	AGE
1 Car	Male	46 1 Driver/Rider	SLIGHT 1 Male	46
2 Car	Male	25		

**151507990** SLIGHT 368921/193342 19/06/2015 19:45  
**LOCATION** M5 J14 (M/P 118/7)  
**DESCRIPTION** V1 WAS TRAVELLING S/B IN LANE 3 AT EXCESS SPEED, WHEN D1 LOST CONTROL AND SWERVED FROM LANE 3 TO LANE 1 WHERE IT HIT V2. V2 LEFT THE C/W ON THE N/S, WENT UP A BANK AND FLIPPED ONTO ITS ROOF. V1 WENT ONTO VERGE AND STOPPED.

VEHICLES	DRIVER	CASUALTIES	VEH SEX	AGE
1 Car	Female	49 1 Passenger	SLIGHT 2 Female	4
2 Car	Male	47		



EDR072 M5 J14  
Accident Date BETWEEN '30-Apr-2013' AND '01-May-2018'

**161604419** SLIGHT 368580/192852 09/05/2016 14:52  
**LOCATION** M5 J14, Falfield  
**DESCRIPTION** V2 PULLED ONTO HARD SHOULDER WHILE TRAV S/B ON THE M5 & STOPPED DUE TO A PROBLEM WITH THE WINDSCREEN WIPERS DURING HEAVY RAIN. PASSING V1 COLLIDED (GLANCING BLOW) WITH OFFSIDE OF V2

VEHICLES	DRIVER	CASUALTIES			VEH	SEX	AGE
1 Goods > 7.5t	Male	42	1	Driver/Rider	SLIGHT	2 Male	54
2 Goods 3.5 - 7.5t	Male	54	2	Passenger	SLIGHT	2 Male	24

**181802472** SLIGHT 368730/193260 28/03/2018 08:12  
**LOCATION** M5 J14 at Junction with B4509  
**DESCRIPTION** V1 WAS LEAVING THE M5 ONTO THE B4509 AT J14. V1 FAILED TO GIVE WAY AT THE JUNCTION AND PULLED OUT. V2 WHICH WAS TRAVELLING W/B TOWARDS FALFIELD ON THE B4509 COULD NOT AVOID COLLISION AND HIT THE O/S OF V1.

VEHICLES	DRIVER	CASUALTIES			VEH	SEX	AGE
1 Car	Male	38	1	Driver/Rider	SLIGHT	1 Male	38
2 Car	Male	46	2	Passenger	SLIGHT	2 Female	40