


LOGIN NAME: CHRIS BROOKE
LOCATION: C:\Users\ChrisBrooke\OneDrive - NRPLtd\Desktop\No B Drive\7909-Wickwar\7909-SK02-Southern Access 2.0.dwg

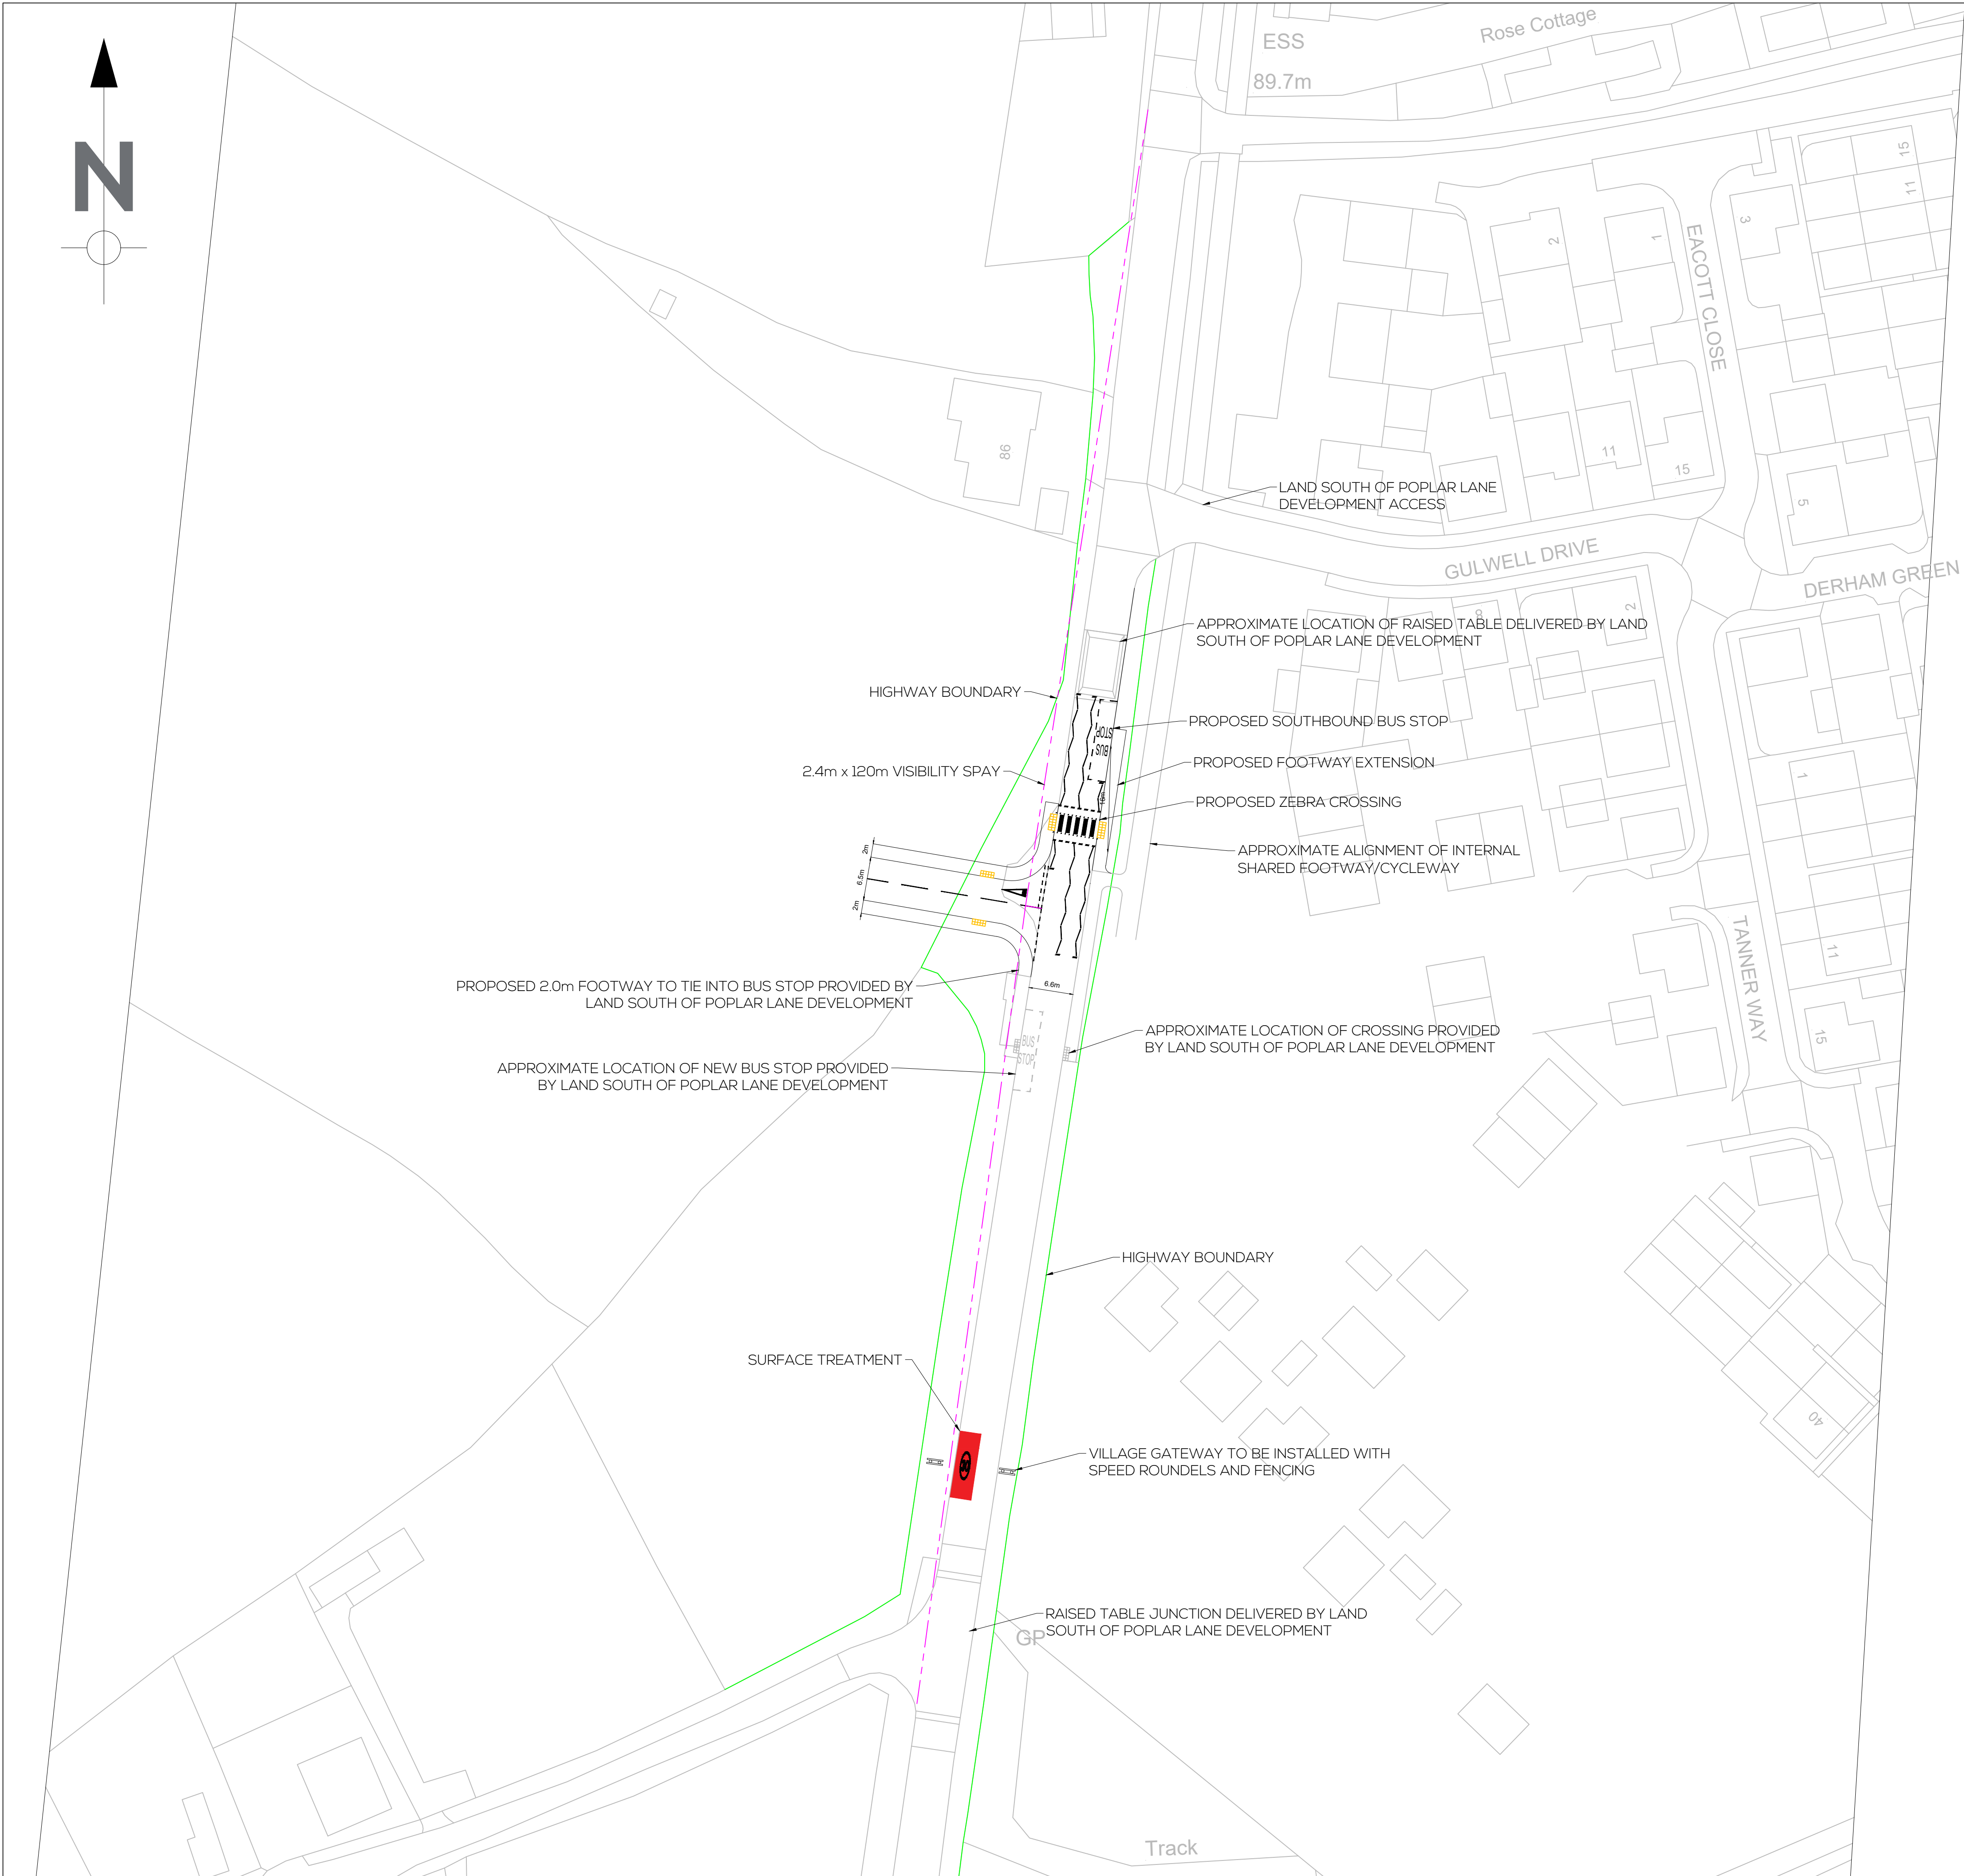

NOTES:

This scheme drawing has been developed as a design concept for the purposes of option testing and therefore does not represent a final design for construction.

THIS DRAWING IS ONLY APPLICABLE TO THE PROJECT STATED BELOW.
THIS DRAWING IS ONLY TO BE USED AT THE SIZE AND SCALE STATED BELOW.
ANY DISCREPANCIES ARE TO BE REPORTED TO THE DESIGNER NAMED BELOW.

2.0	21/10/22	CWB	HDL	HDL	REVISED FOLLOWING CLIENT REVIEW
REV	DATE	DRAWN	REV'D	APP'D	NOTES

DRAWING STATUS

DRAFT

NRP

NORMAN ROURKE PRYME

London
57 Webber Street,
London, SE1 0RF
+44 (0)207 654 7280

Bristol
4 Colston Avenue,
Bristol, BS1 4ST
+44 (0)117 387 8910

www.nrpltd.com

CLIENT

Bloor Homes

PROJECT

SOUTH FARM, WICKWAR

DRAWN	DESIGNED	REVIEWED	DATE	APPROVED	DATE
CWB	CWB	DAK	04.10.22	DAK	04.10.22

TITLE

PROPOSED SOUTHERN ACCESS

SCALE	DRAWING No	REV
1:500	7909-SK02	2.0